


Etchinghill Conservation Area Appraisal

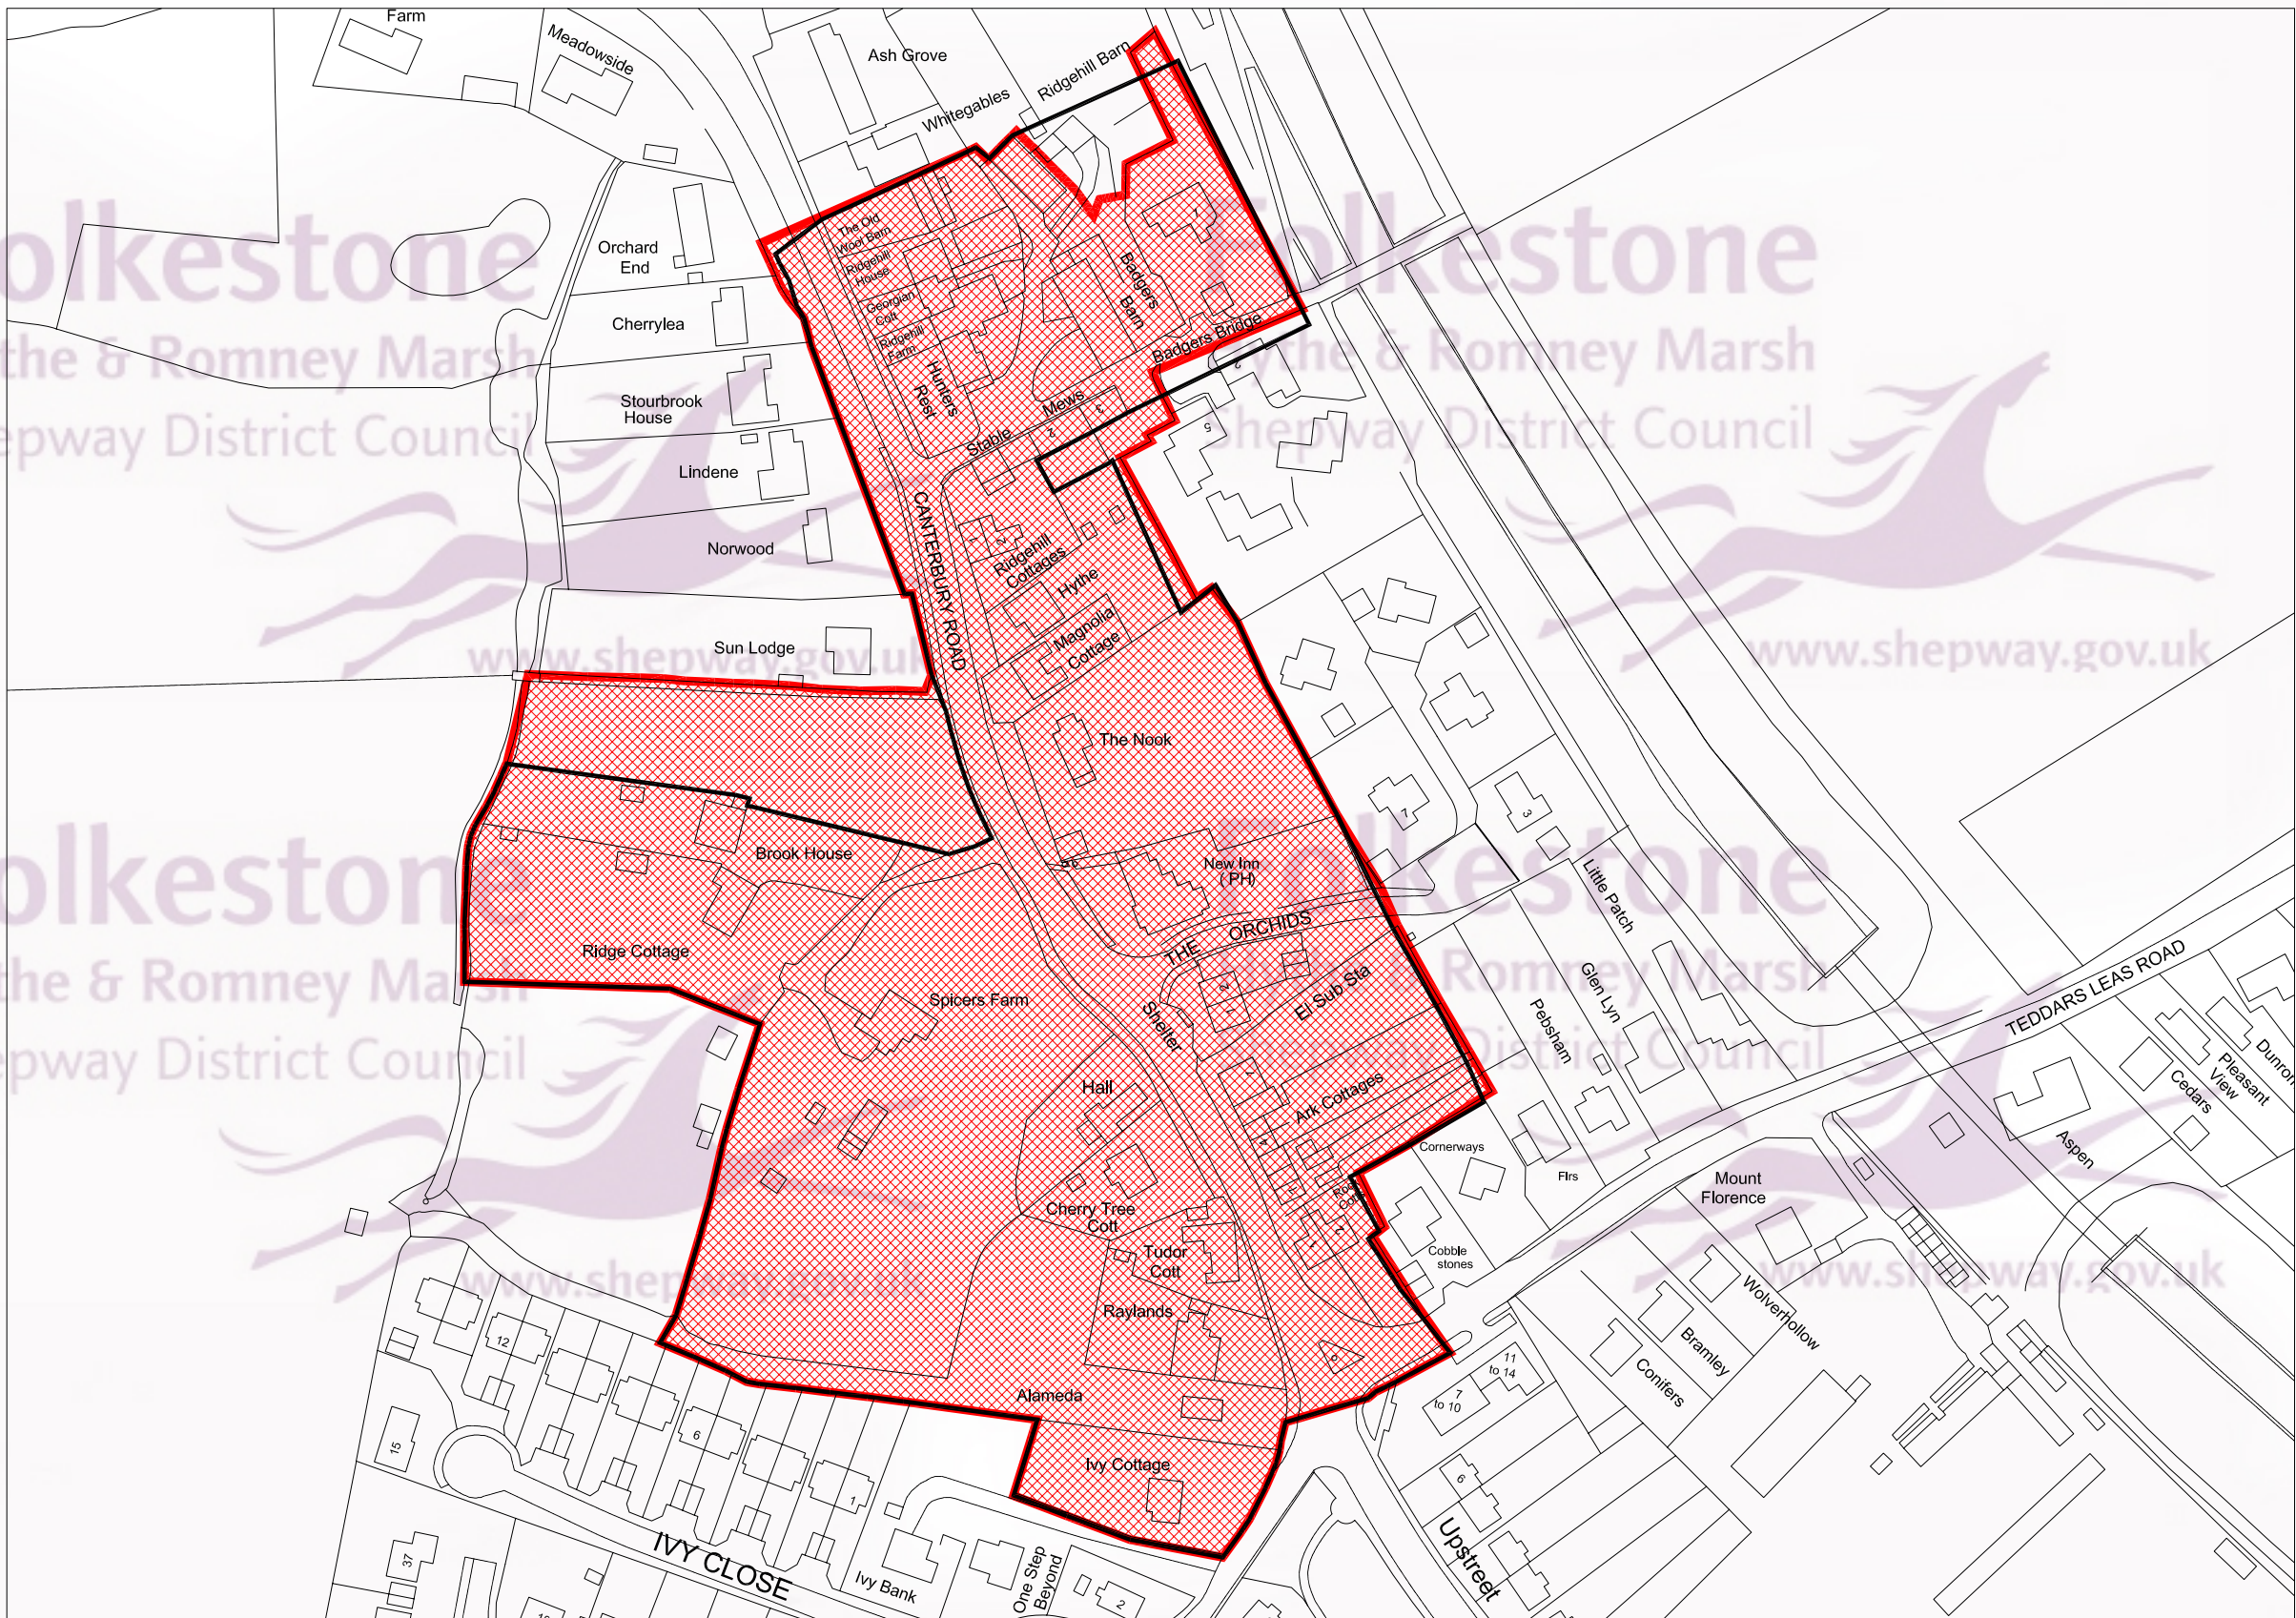

APPENDIX 2

ANALYSIS MAPS


This map is reproduced from Ordnance Survey material with the permission of Ordnance Survey on behalf of the Controller of Her Majesty's Stationery Office © Crown copyright. Unauthorised reproduction infringes Crown copyright and may lead to prosecution or civil proceedings. 100019677 - 2008




ETCHINGHILL SUGGESTED BOUNDARY CHANGES 2007

-  Existing conservation area boundary (2006)
-  Conservation area proposed 2007

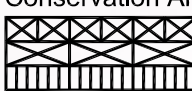

Conservation Architecture & Planning  Wey House Standford Lane Headley Hampshire GU35 8RH Telephone 01420 472830 Fax 01420 477346			
JOB TITLE Etchingill Conservation Area Appraisal			
DRAWING TITLE Boundary Review			
SHEET SIZE A3	DATE March 2007	SCALE NTS	
DRAWN SEB			

This map is reproduced from Ordnance Survey material with the permission of Ordnance Survey on behalf of the Controller of Her Majesty's Stationery Office © Crown copyright. 100019677 - 2008
 Unauthorised reproduction infringes Crown copyright and may lead to prosecution or civil proceedings.

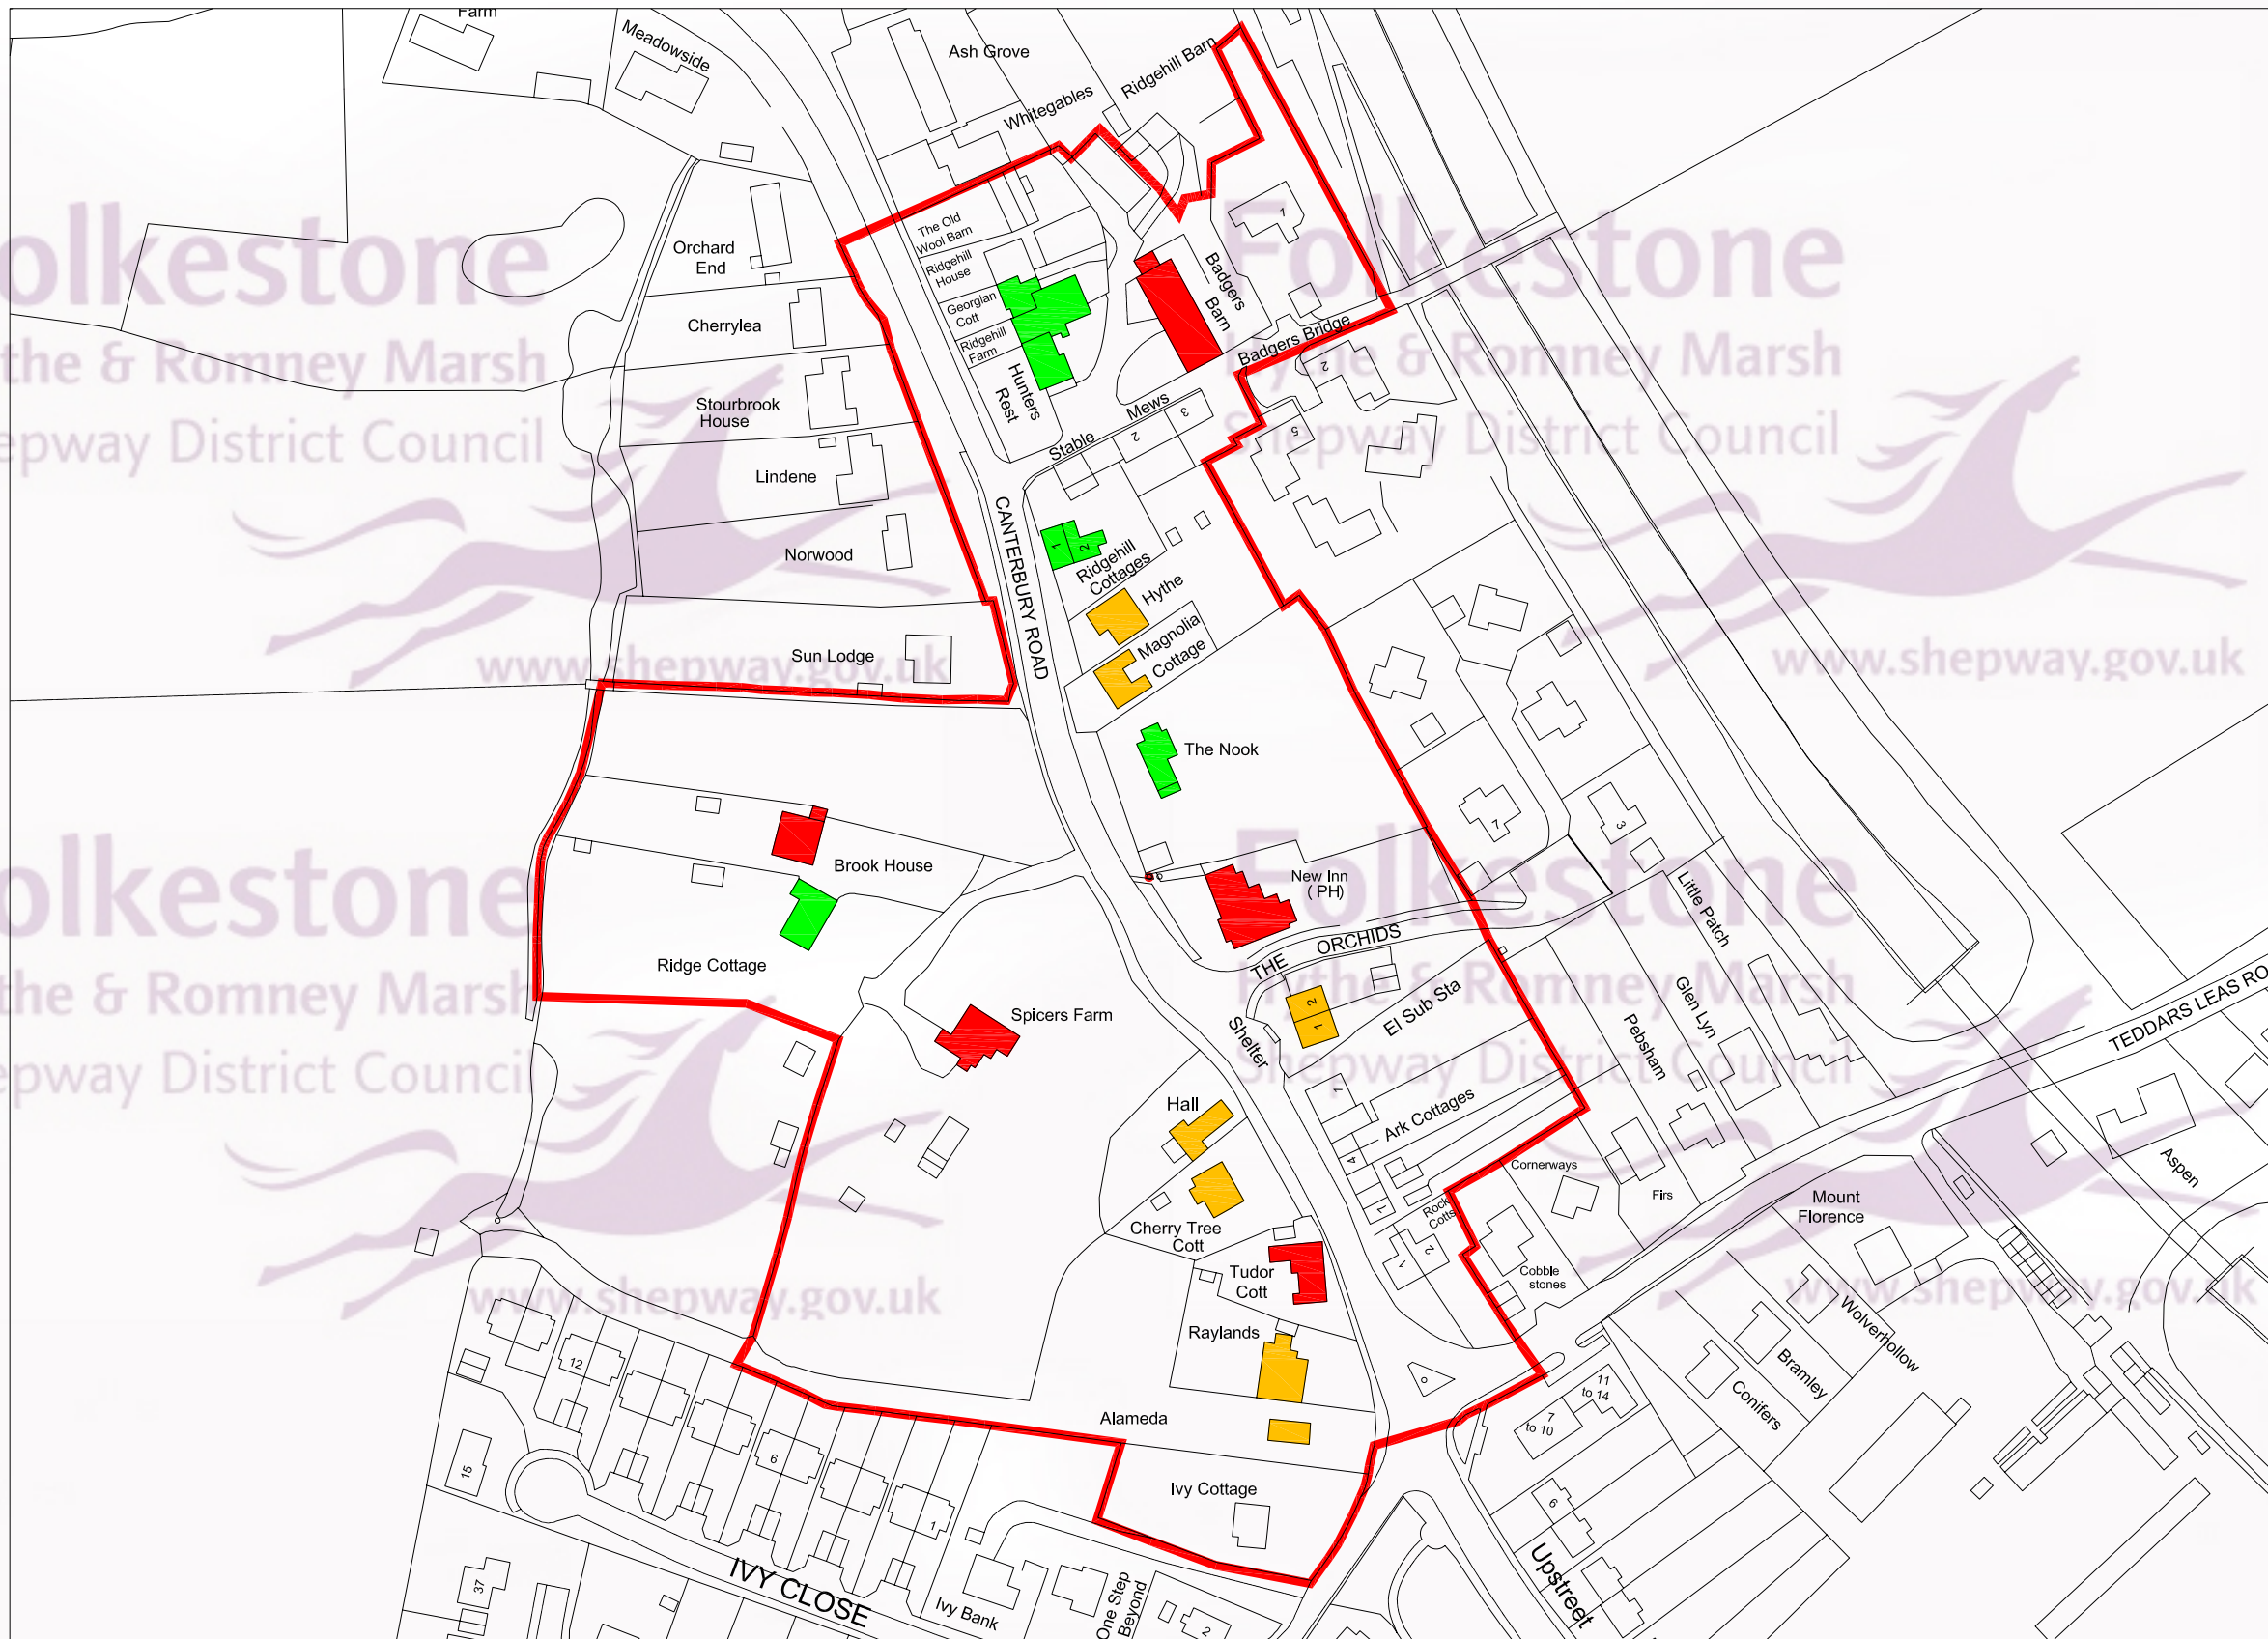

ETCHINGHILL HISTORIC ENVIRONMENT ANALYSIS 2007

- Listed buildings
- Local buildings of merit
- Negative Buildings
- Conservation area proposed 2007



Conservation Architecture & Planning		
Wey House		Standford Lane
Headley Hampshire GU35 8RH		Telephone 01420 472830
Fax 01420 477346		
<small>JOB TITLE</small>		
Etchingill Conservation Area Appraisal		
<small>DRAWING TITLE</small>		
Historic Environment		
<small>SHEET SIZE</small>	<small>DATE</small>	<small>SCALE</small>
A3	March 2007	NTS
<small>DRAWN</small>		
SEB		