



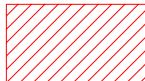



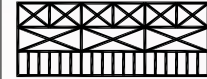
This map is reproduced from Ordnance Survey material with the permission of Ordnance Survey on behalf of the Controller of Her Majesty's Stationery Office © Crown copyright. Unauthorised reproduction infringes Crown copyright and may lead to prosecution or civil proceedings. 100019677 - 2008

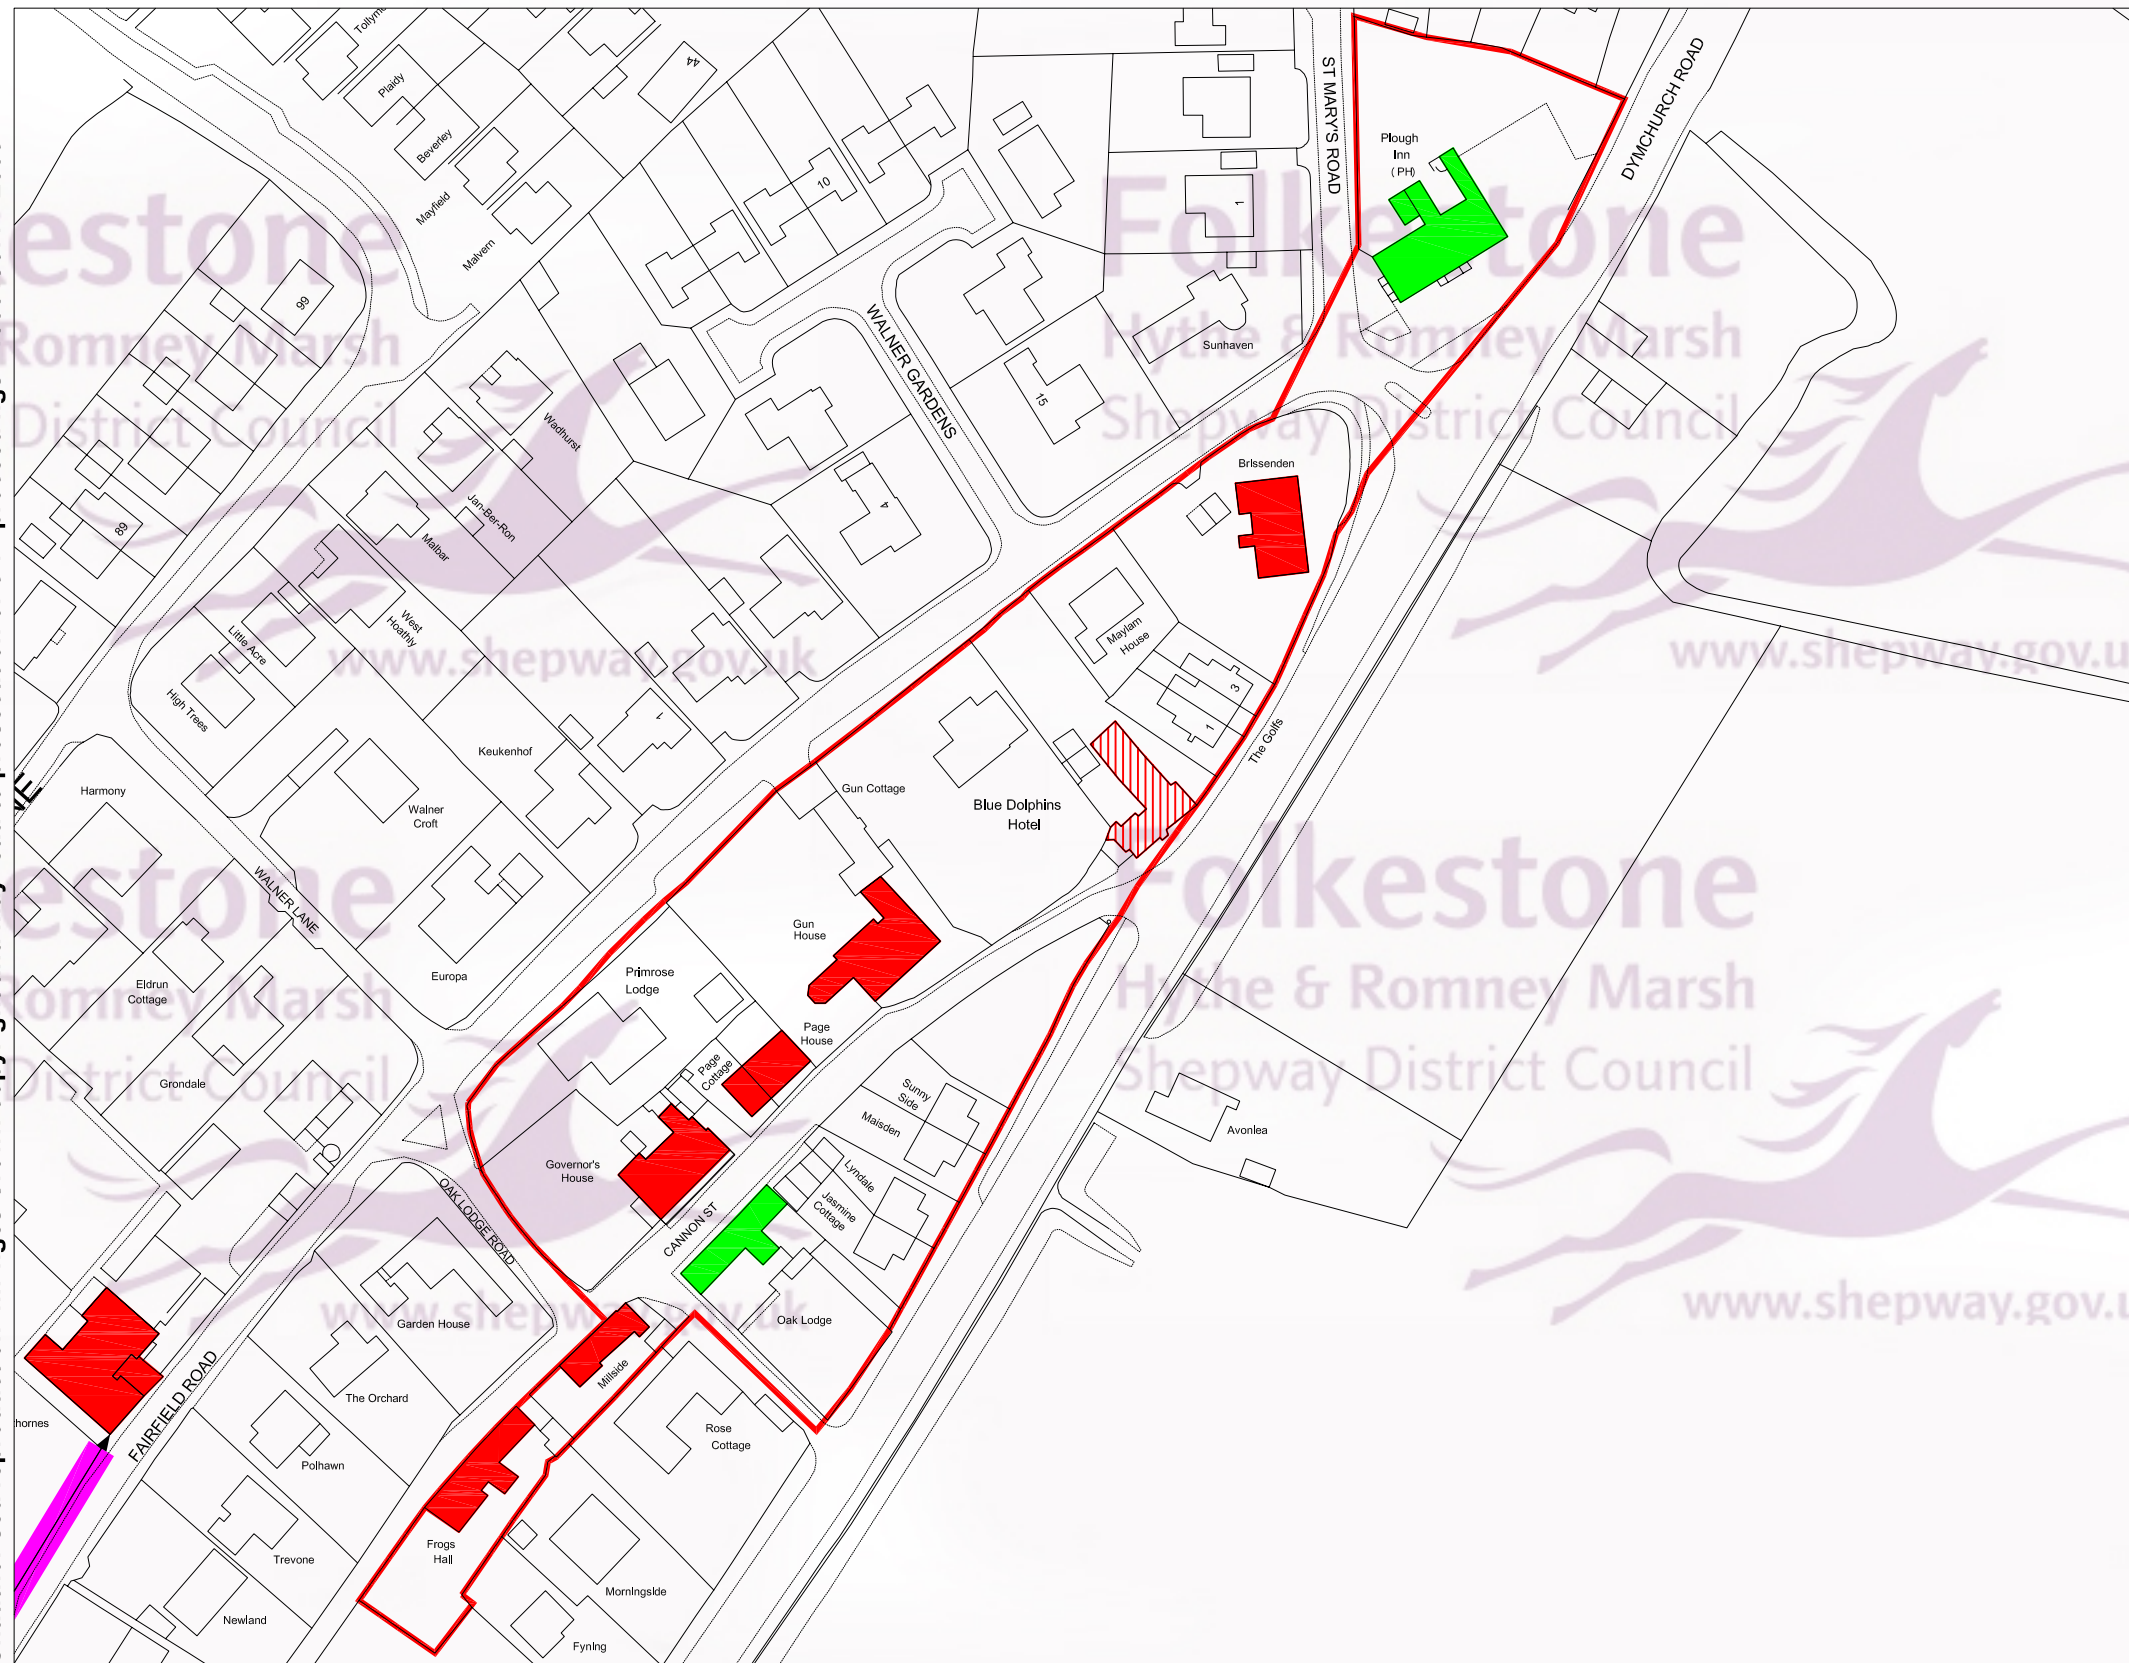

NEW ROMNEY 2 HISTORIC ENVIRONMENT ANALYSIS MAP 2007

-  Listed buildings
-  Listed walls
-  Local buildings of merit
-  Buildings for possible listing
-  Conservation area proposed 2007



Conservation Architecture & Planning		
		
Wey House Standford Lane		
Headley Hampshire GU35 8RH		
Telephone 01420 472830		
Fax 01420 477346		
JOB TITLE: New Romney 2		
DRAWING TITLE: Conservation Area Appraisal		
Historic Environment		
SHEET SIZE: A3	DATE: March 2007	SCALE: NTS
DRAWN: SEB		