


**APPENDIX 2**  
**ANALYSIS MAPS**  
**Page 2**

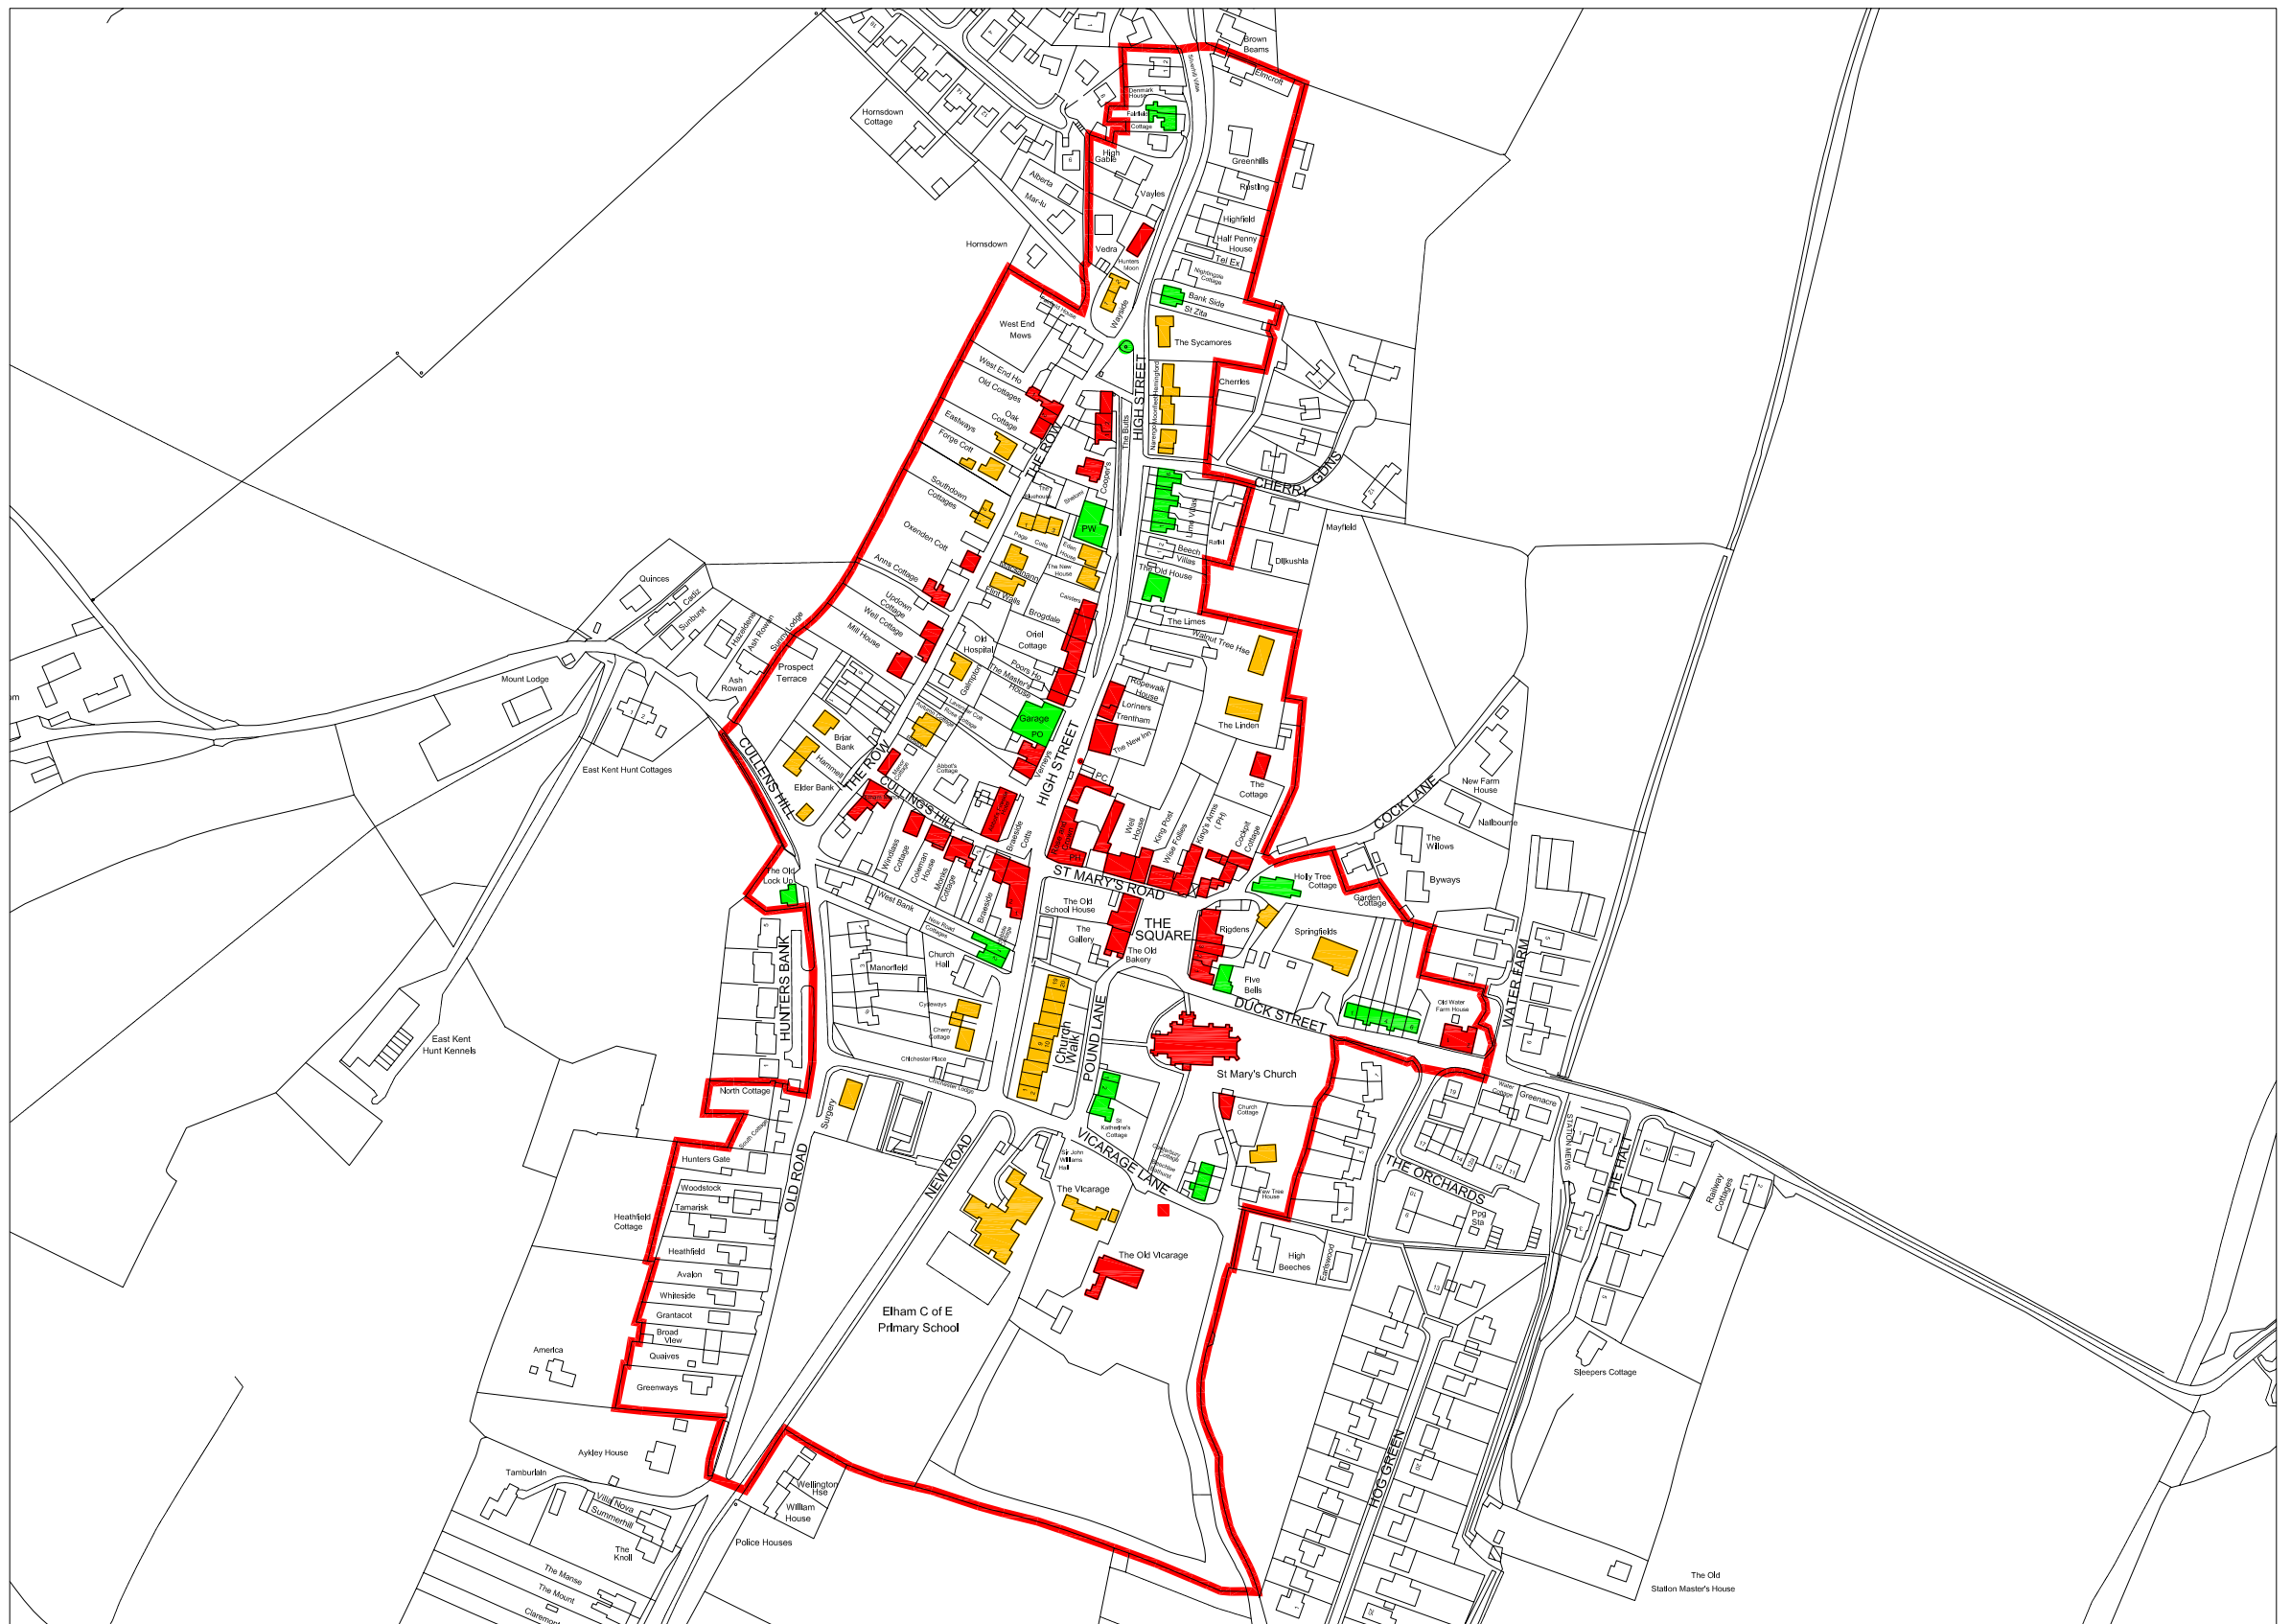

# ELHAM HISTORIC ENVIRONMENT ANALYSIS 2007



Listed buildings



Conservation area proposed 2007



Local buildings of merit



Negative Buildings



<b>Conservation Architecture &amp; Planning</b> 			Wey House Standford Lane Headley Hampshire GU35 8RH Telephone 01420 472830 Fax 01420 477346
JOB TITLE: <b>Elham Conservation Area Appraisal</b>			
DRAWING TITLE: <b>Historic Environment</b>			
SHEET SIZE: <b>A3</b>	DATE: <b>March 2007</b>	SCALE: <b>NTS</b>	
DRAWN: <b>SEB</b>			