


HYTHE PROPOSED CHARACTER AREAS 2006

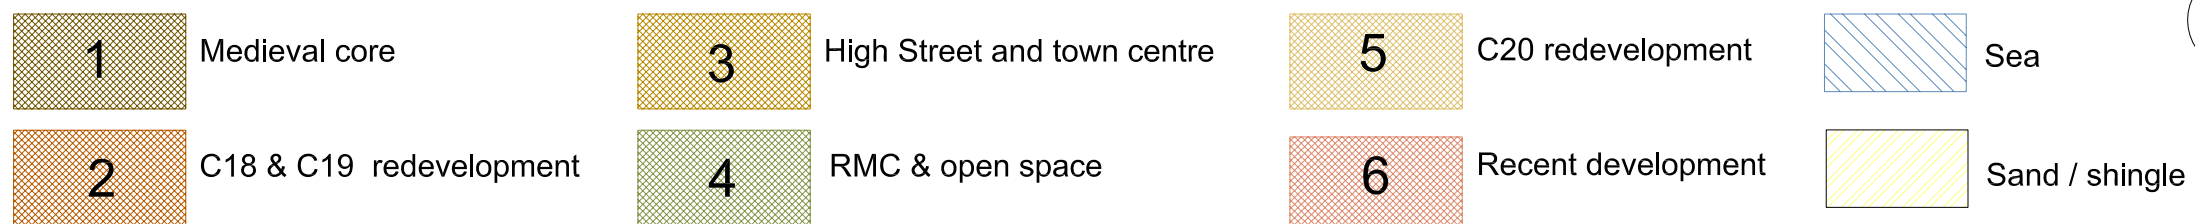

Conservation Architecture & Planning Wey House Standford Lane Headley Hampshire GU35 8RH Telephone 01420 472830 Fax 01420 477346		
JOB TITLE Hythe Conservation Area Appraisal		
DRAWING TITLE Character Areas		
SHEET SIZE A3	DATE October 2006	SCALE NTS
DRAWN SEB		