



**APPENDIX 2**  
**ANALYSIS MAPS**

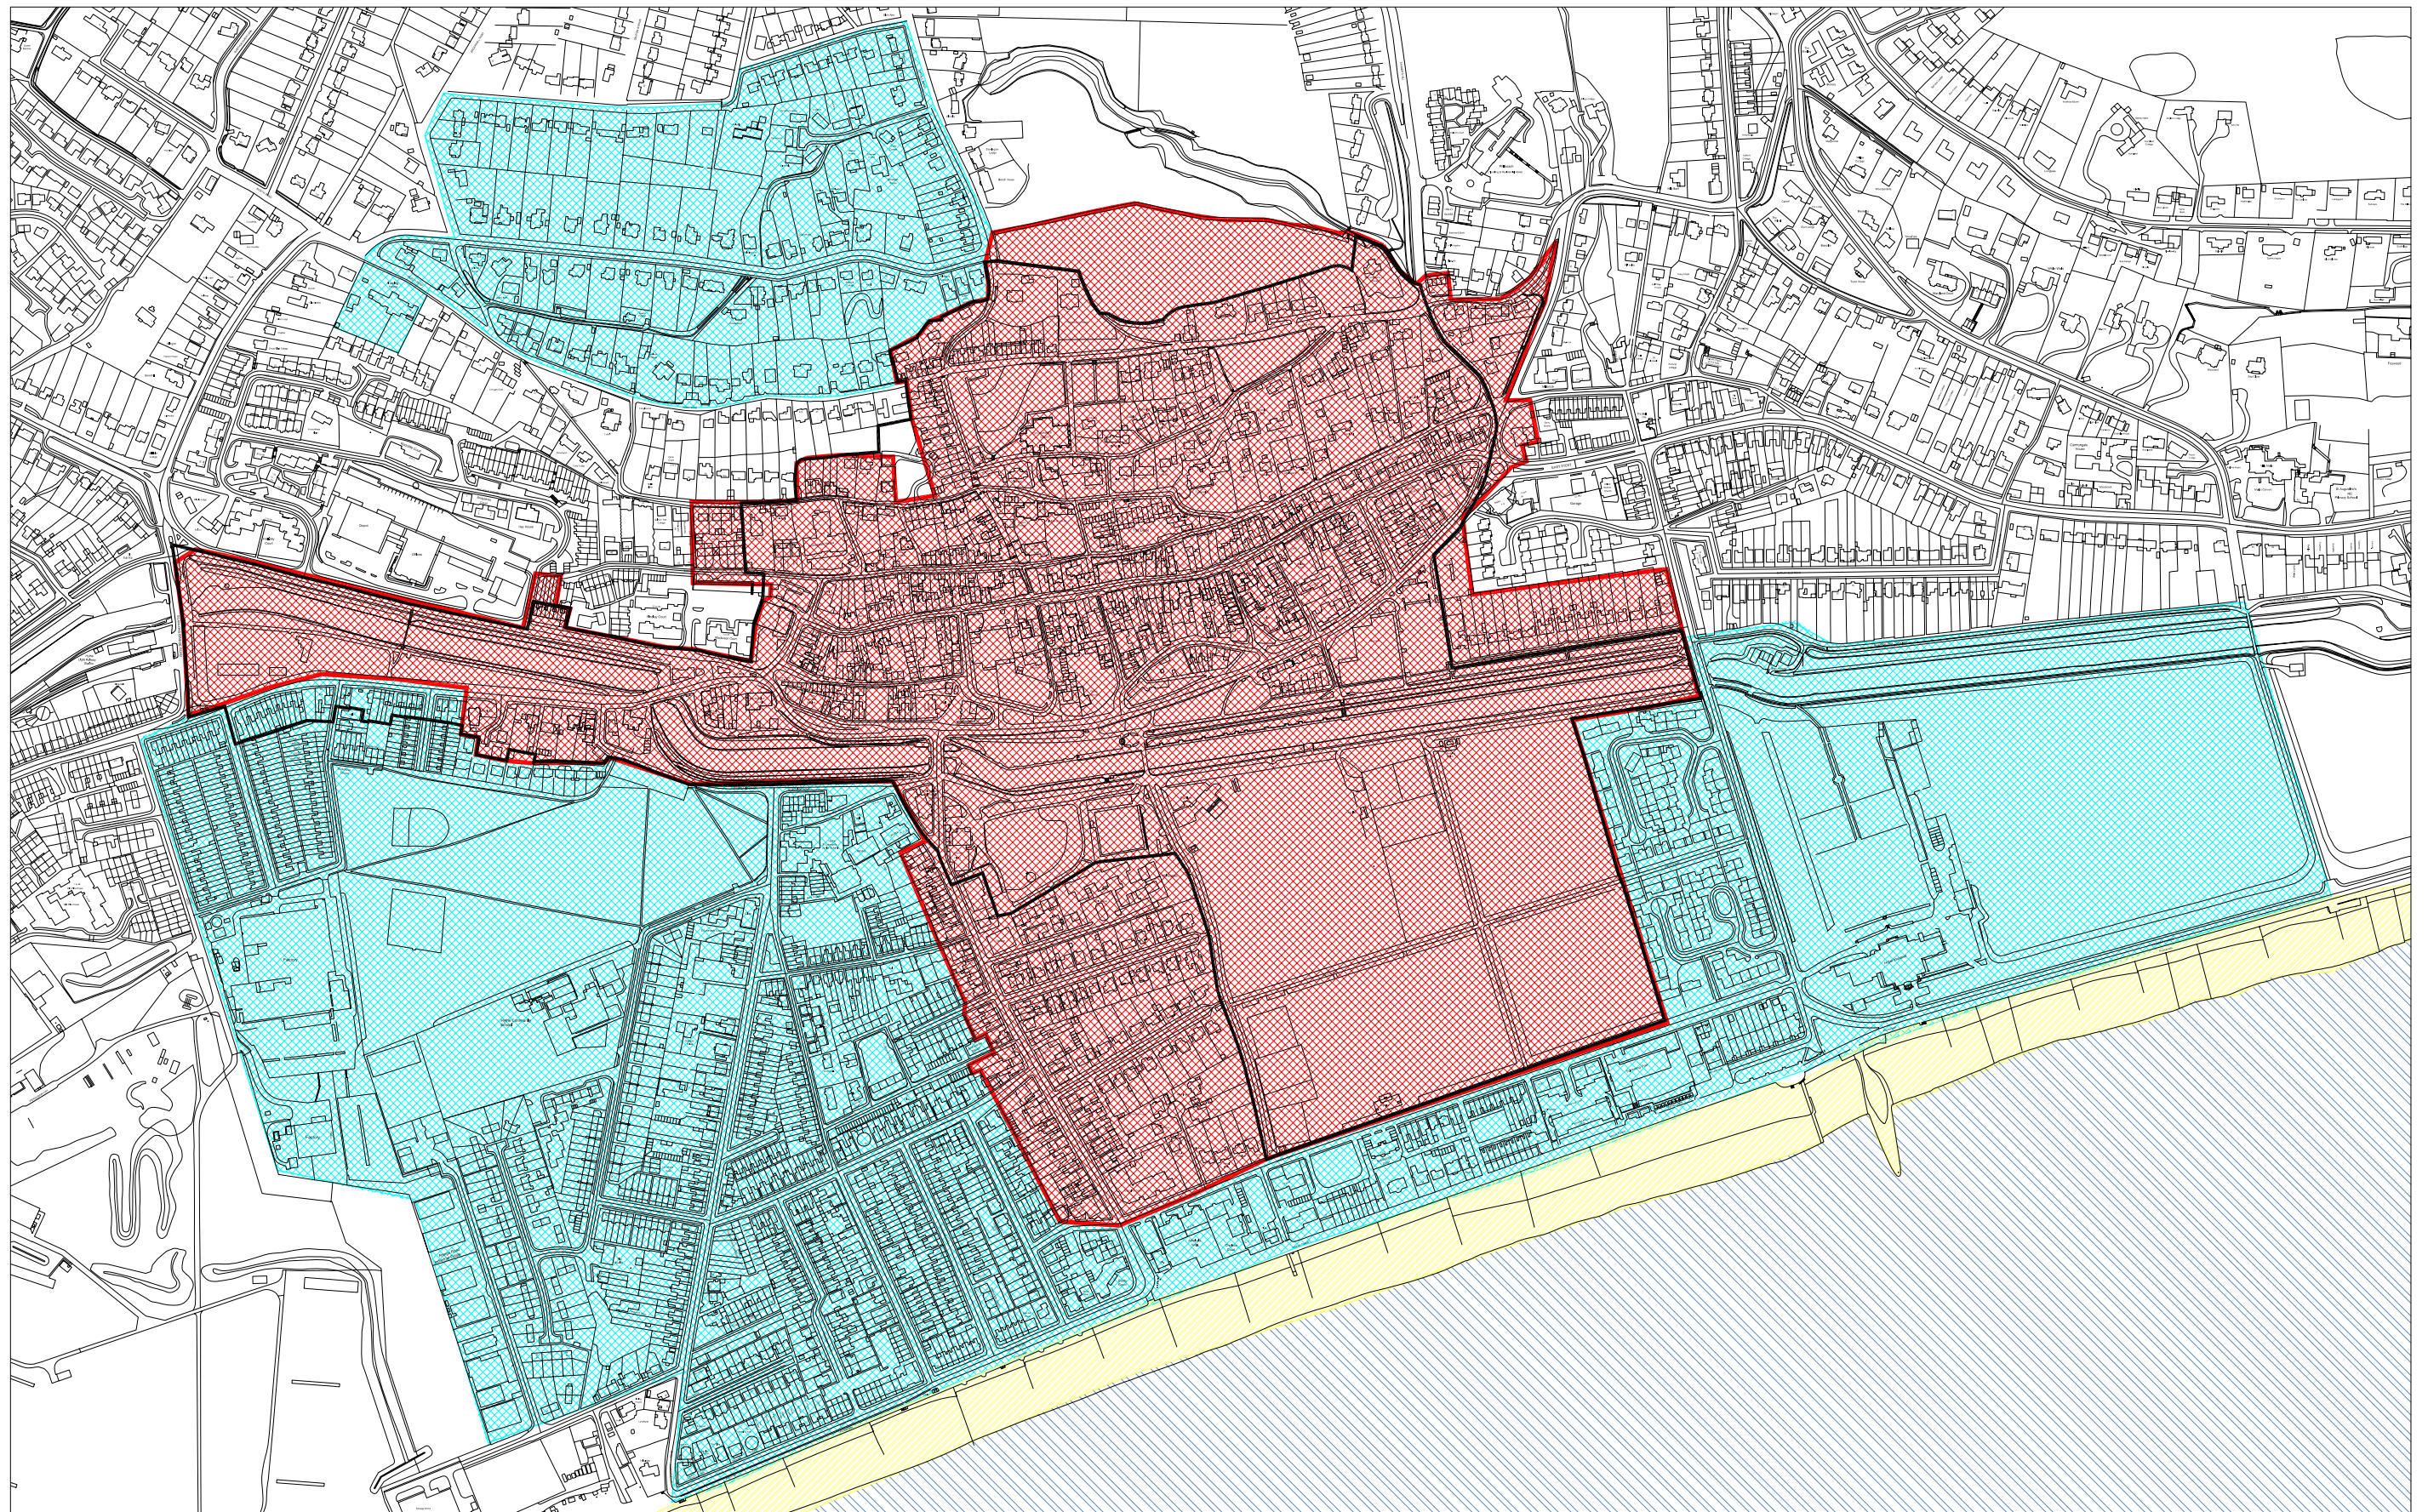

## HYTHE SUGGESTED BOUNDARY CHANGES 2006

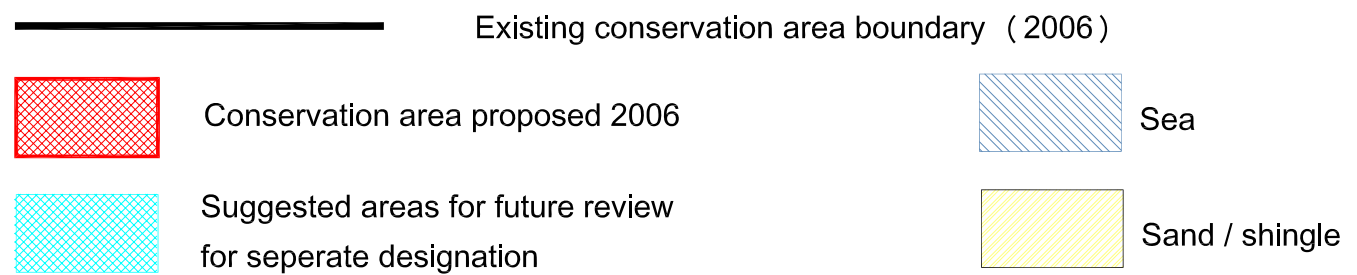

<b>Conservation Architecture &amp; Planning</b> 		
Wey House    Standford Lane Headley Hampshire GU35 8RH Telephone    01420 472830 Fax            01420 477346		
JOB TITLE <b>Hythe Conservation Area Appraisal</b>		
DRAWING TITLE <b>Boundary Review</b>		
SHEET SIZE	DATE	SCALE
A3	October 2006	NTS
DRAWN <b>SEB</b>		