



APPENDIX 2
ANALYSIS MAPS

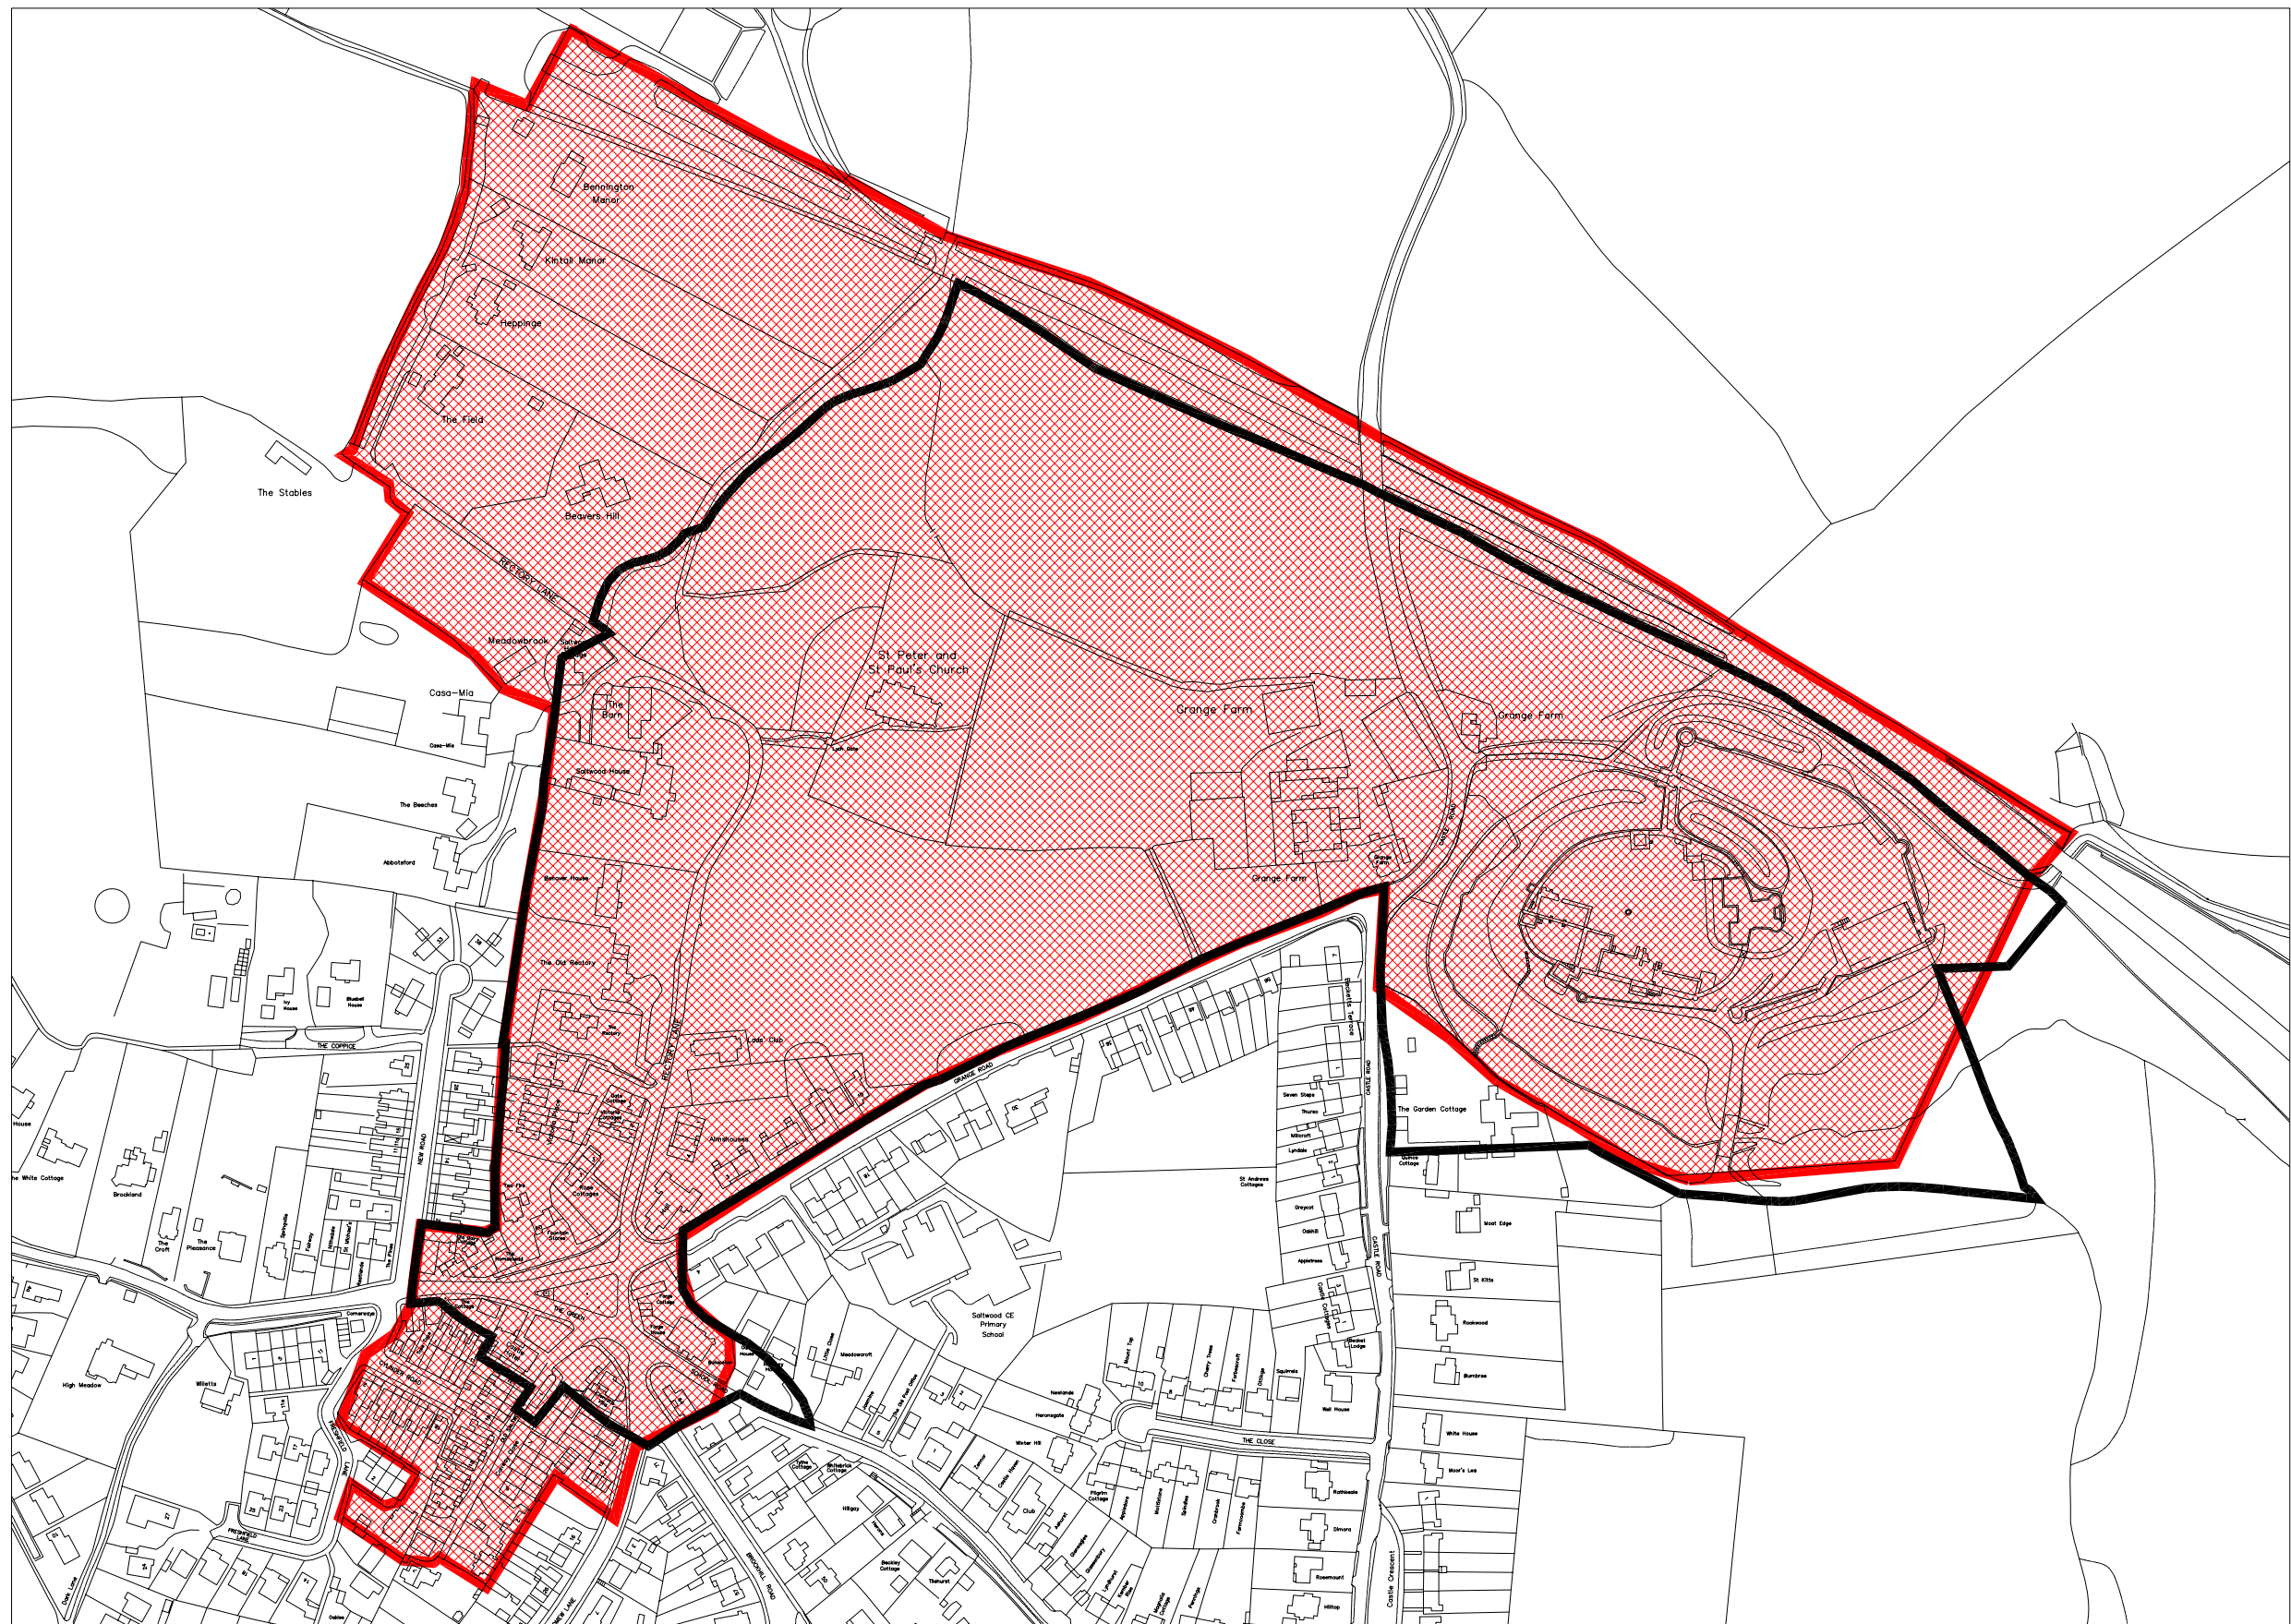

SALTWOOD SUGGESTED BOUNDARY CHANGES 2006


 1992 Conservation area boundary

 Conservation area proposed 2006

Conservation Architecture & Planning
 Wey House Stanford Lane
 Headley Hampshire GU35 8RH
 Telephone 01420 472830
 Fax 01420 477346


JOB TITLE
Saltwood Conservation Area Appraisal
 DRAWING TITLE

SHEET SIZE	A3	DATE	August 2006	SCALE	NTS
DRAWN	SEB				

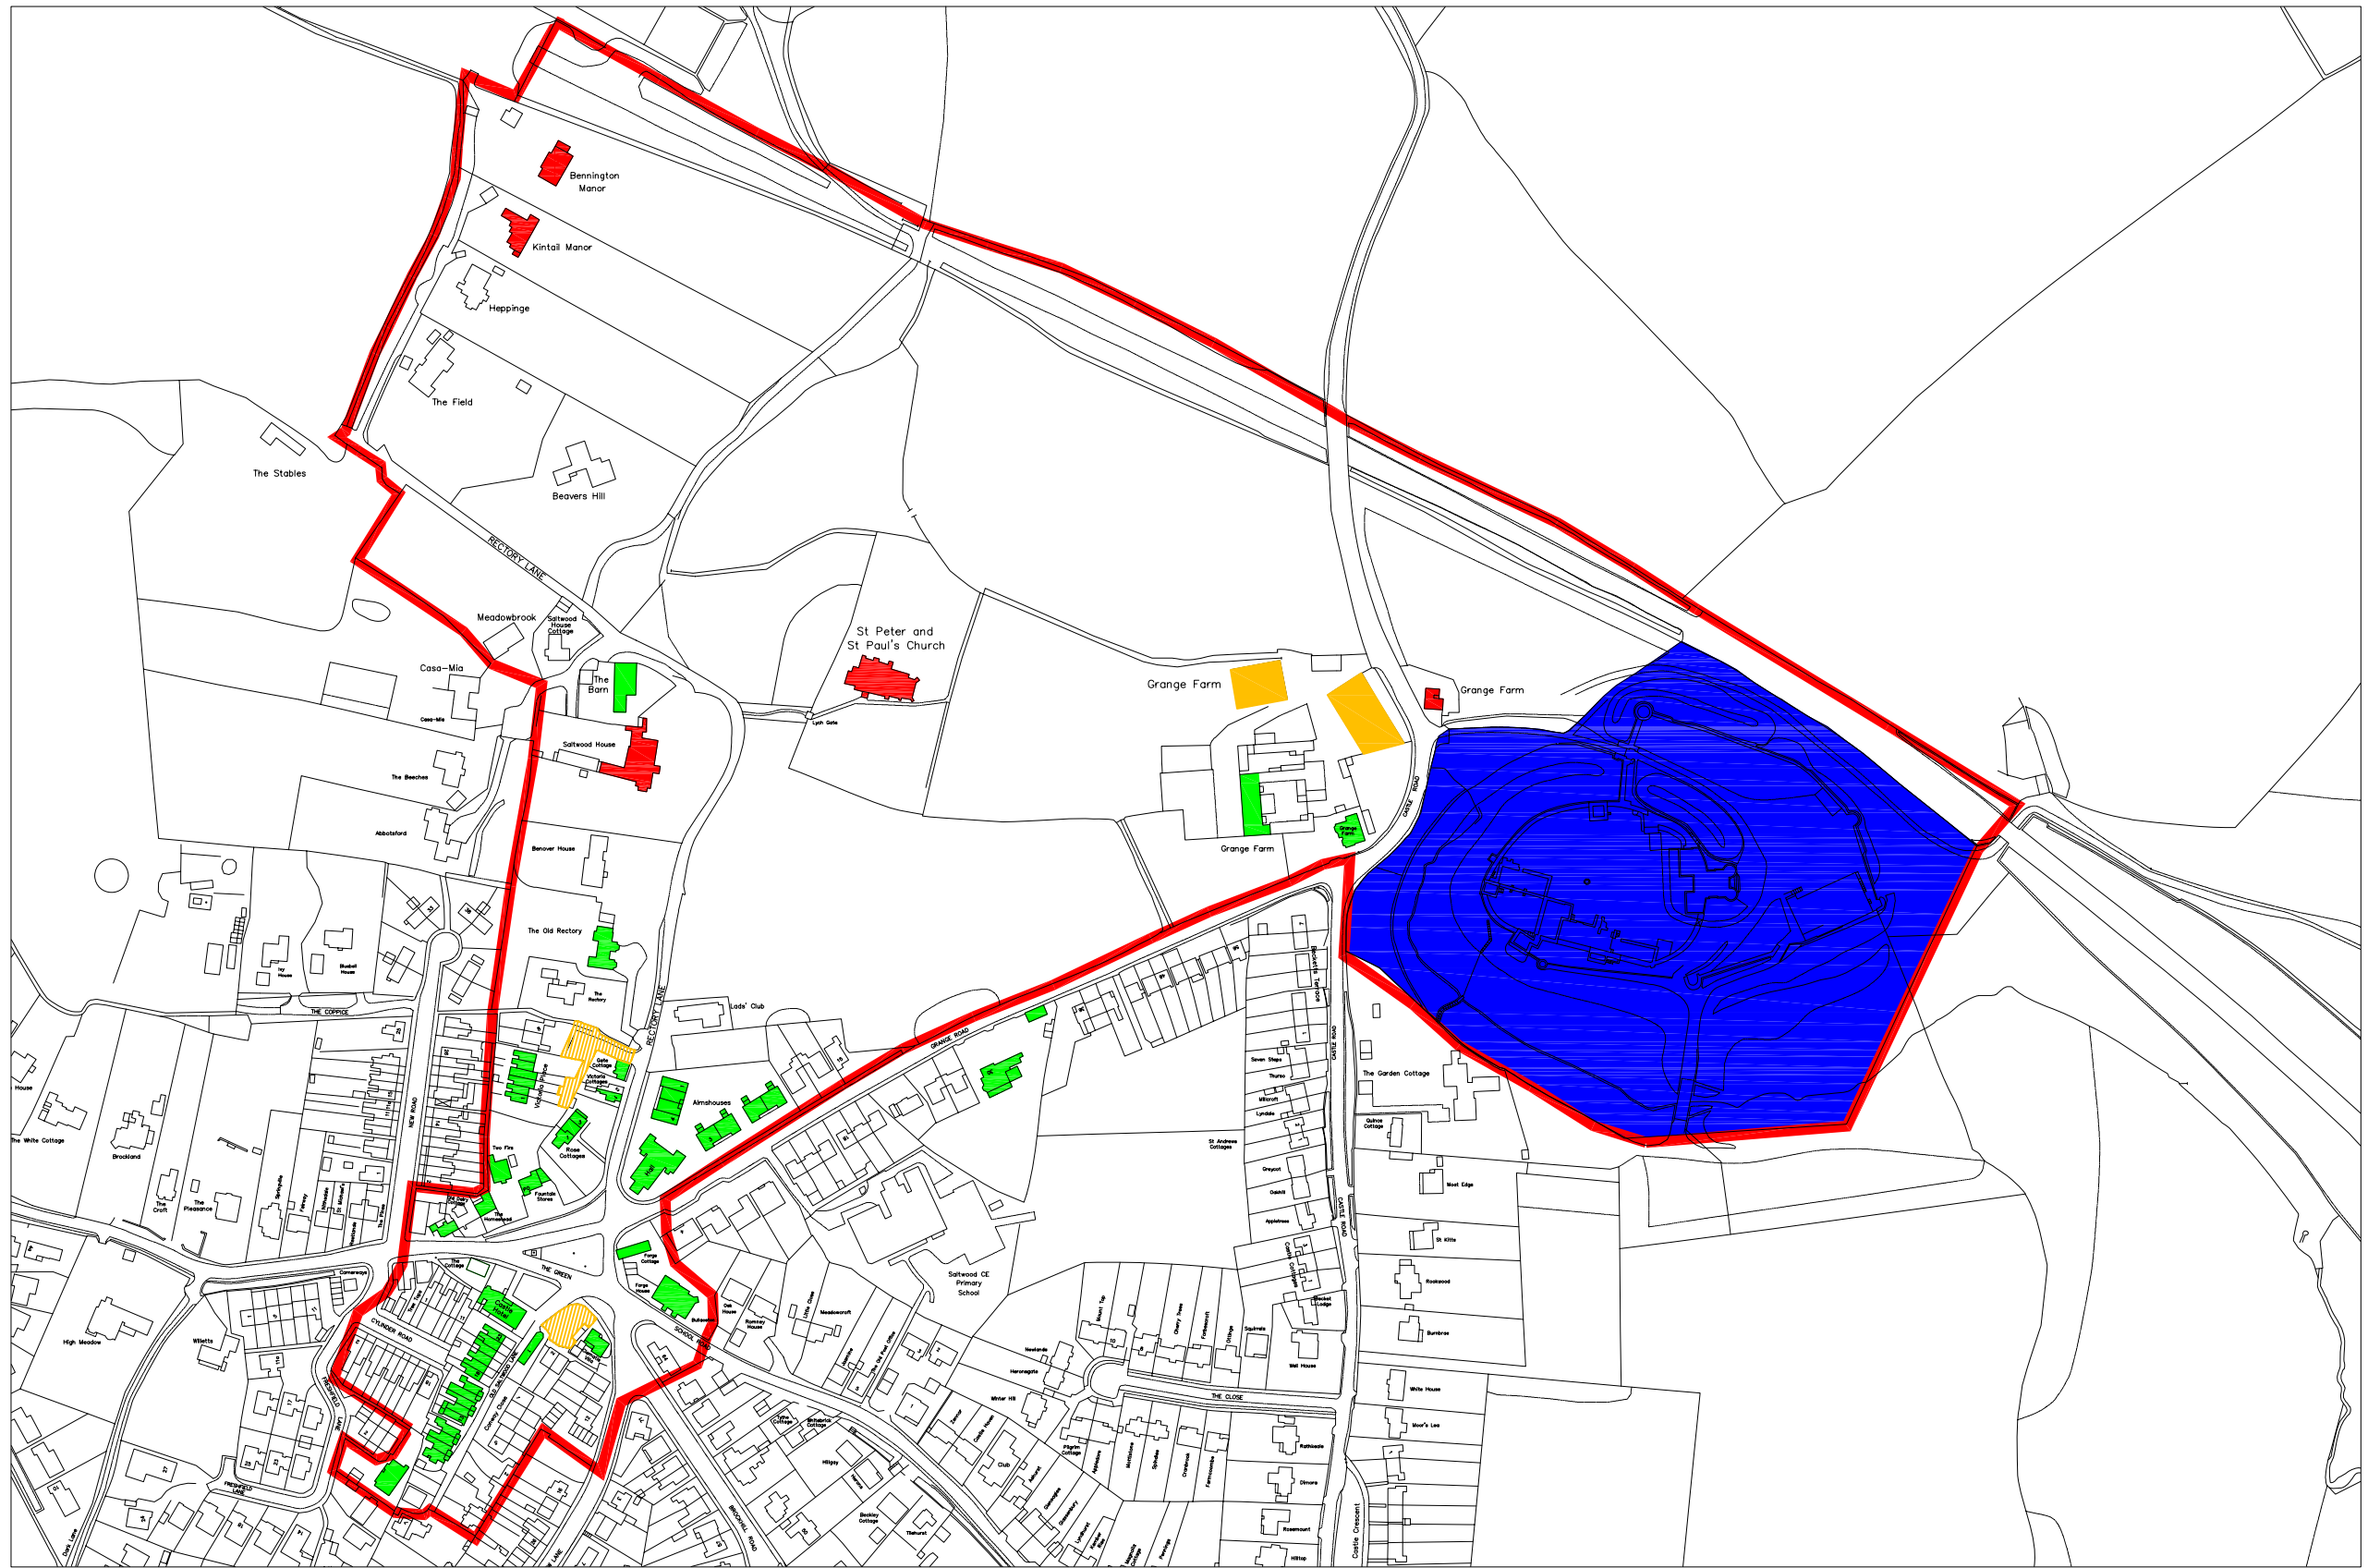

SALTWOOD HISTORIC ENVIRONMENT ANALYSIS



Conservation Architecture & Planning 		
Wey House Stanford Lane Headley Hampshire GU35 8RH Telephone 01420 472830 Fax 01420 477346		
JOB TITLE Saltwood Conservation Area Appraisal		
DRAWING TITLE		
SHEET SIZE	DATE	SCALE
A3	August 2006	NTS
DRAWN SEB		