


**LEGEND**

	Outline Planning Application Boundary (OPA)
	Framework Masterplan

Layer Credits: Contains Ordnance Survey data © Crown copyright 2021 OS 0100031673

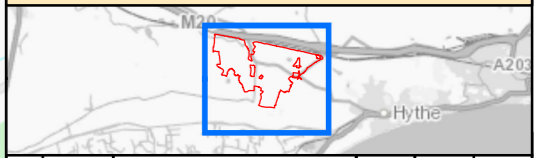

REV	Date	Description	Drawn	Check	Approv
01	03/11/21	FOR INFORMATION	RM	LD	LD




80Fen  
80 Fenchurch Street  
London  
EC3M 4BY



**OTTERPOOL PARK**  
COUNTRYSIDE · CONNECTED · CREATIVE

**FIGURE 1.1**  
**SITE LOCATION PLAN**

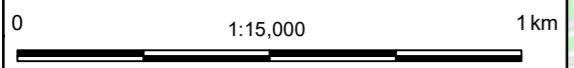


scale	original size	datum	grid
1: 25,000	A3	Sx	OSGB



N.B. THIS FIGURE HAS NOT BEEN PRODUCED BY ARCADIS. ANY DATA CONTAINED WITHIN THIS FIGURE IS NOT THE RESPONSIBILITY OF ARCADIS.

DO NOT SCALE FROM DRAWING. ALL DIMENSIONS, LEVELS, COORDINATES, SETTING OUT, TO BE CHECKED ON SITE AND ANY DISCREPANCY REPORTED IMMEDIATELY TO THE ARCHITECT AND PROJECT MANAGER

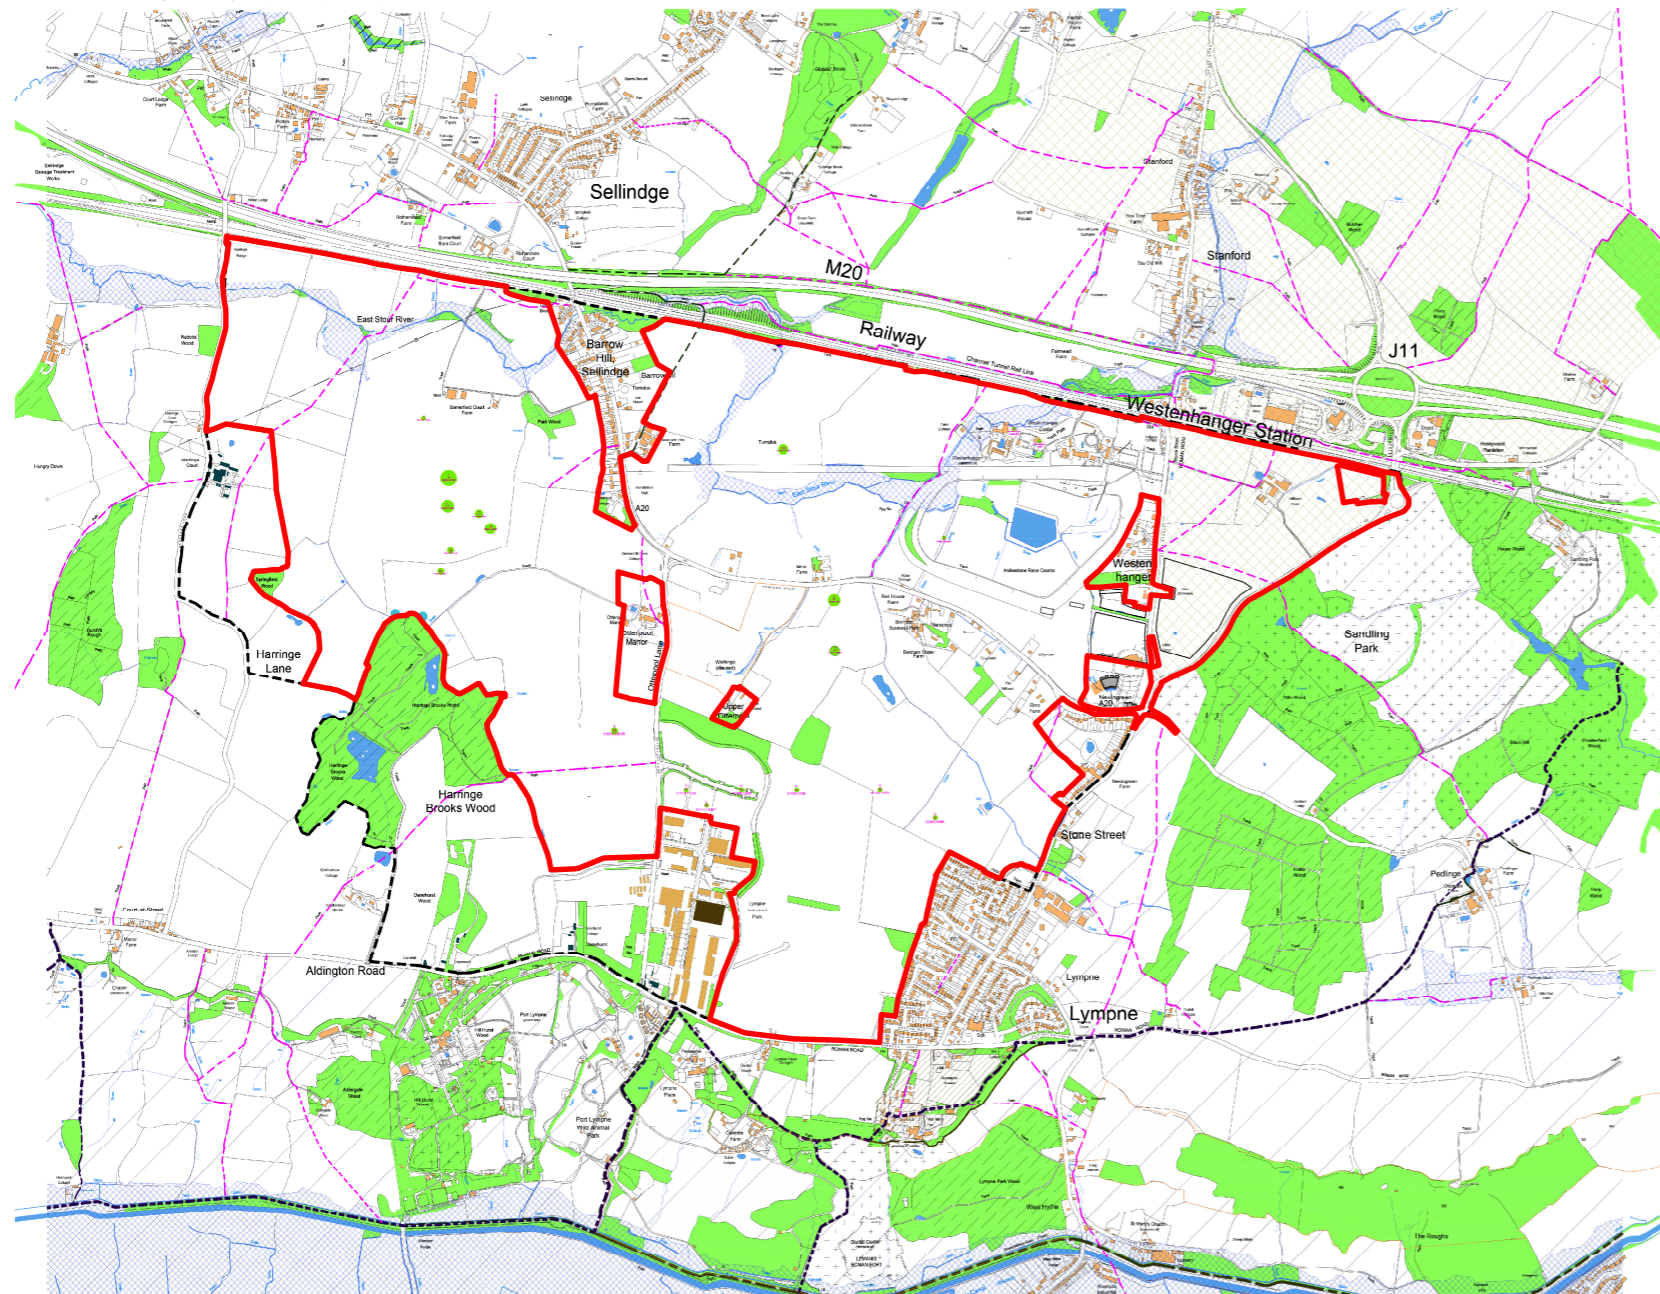

Existing

- Existing Communities & Buildings
- Existing Rivers, Streams and Ponds
- Existing Woods
- Existing Ancient Woodlands
- Existing Registered Parklands
- Existing Footpaths
- Existing Bridleway
- Existing Saxon Shore Way
- Existing National Cycle Route 2
- Existing Special Landscape Area
- Existing Conservation Area
- Existing Flood Zone 2 + 3
- Area of Outstanding Natural Beauty (AONB)
- Existing SSSI's
- Location of Heritage Feature

- Application Red Line
- Framework Masterplan Boundary



REV	Date	Description	Drawn	Check	Approv
01	03/11/21	FOR INFORMATION			

**ARCADIS**  
 80Fen  
 80 Fenchurch Street  
 London  
 EC3M 4BY

**OTTERPOOL PARK**  
 COUNTRYSIDE · CONNECTED · CREATIVE

**FIGURE 1.2**  
**SITE CONTEXT PLAN**

scale	original size	datum	grid
1: 25,000	A3	Sx	OSGB