



Section location

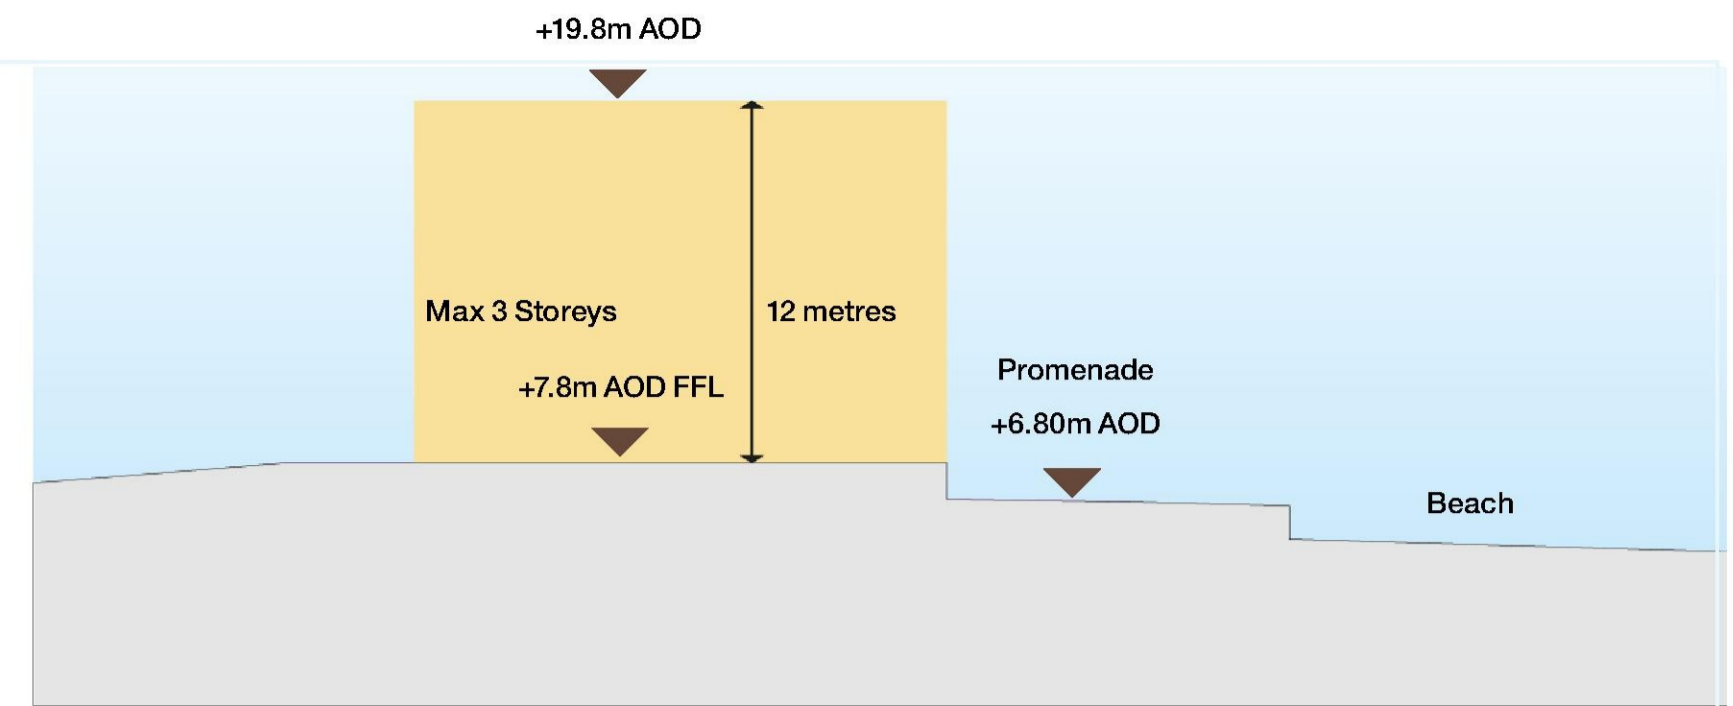

Section 1

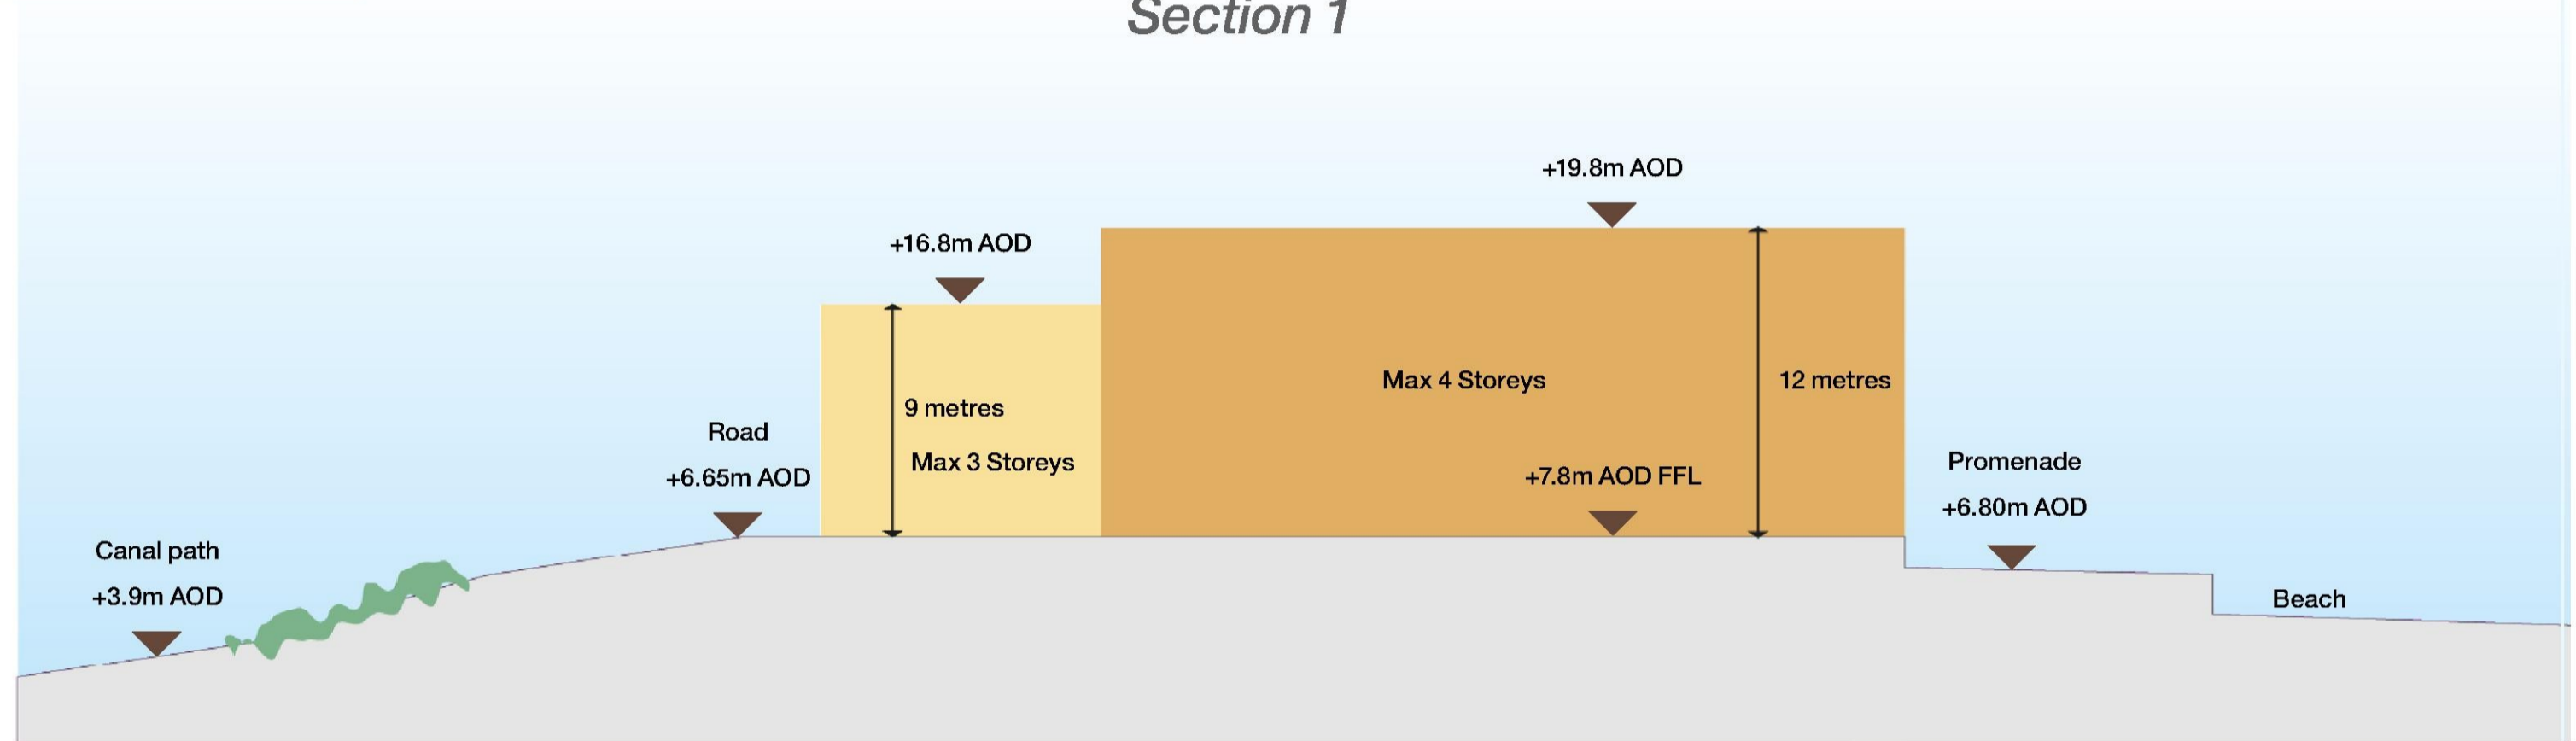

Section 2



Section 3

KEY

- Maximum 4 Storeys
- Maximum 3 Storeys
- Maximum 2.5 Storeys

Princes Parade

Parameter Plans - Maximum Heights Sections

drawing no. PP - MHS - 006

scale 1: 250 @ A2

date 07-08-2017

