





To be read in conjunction with Mark Hanton Studio drawings MHS175.17-001, 002, & 003

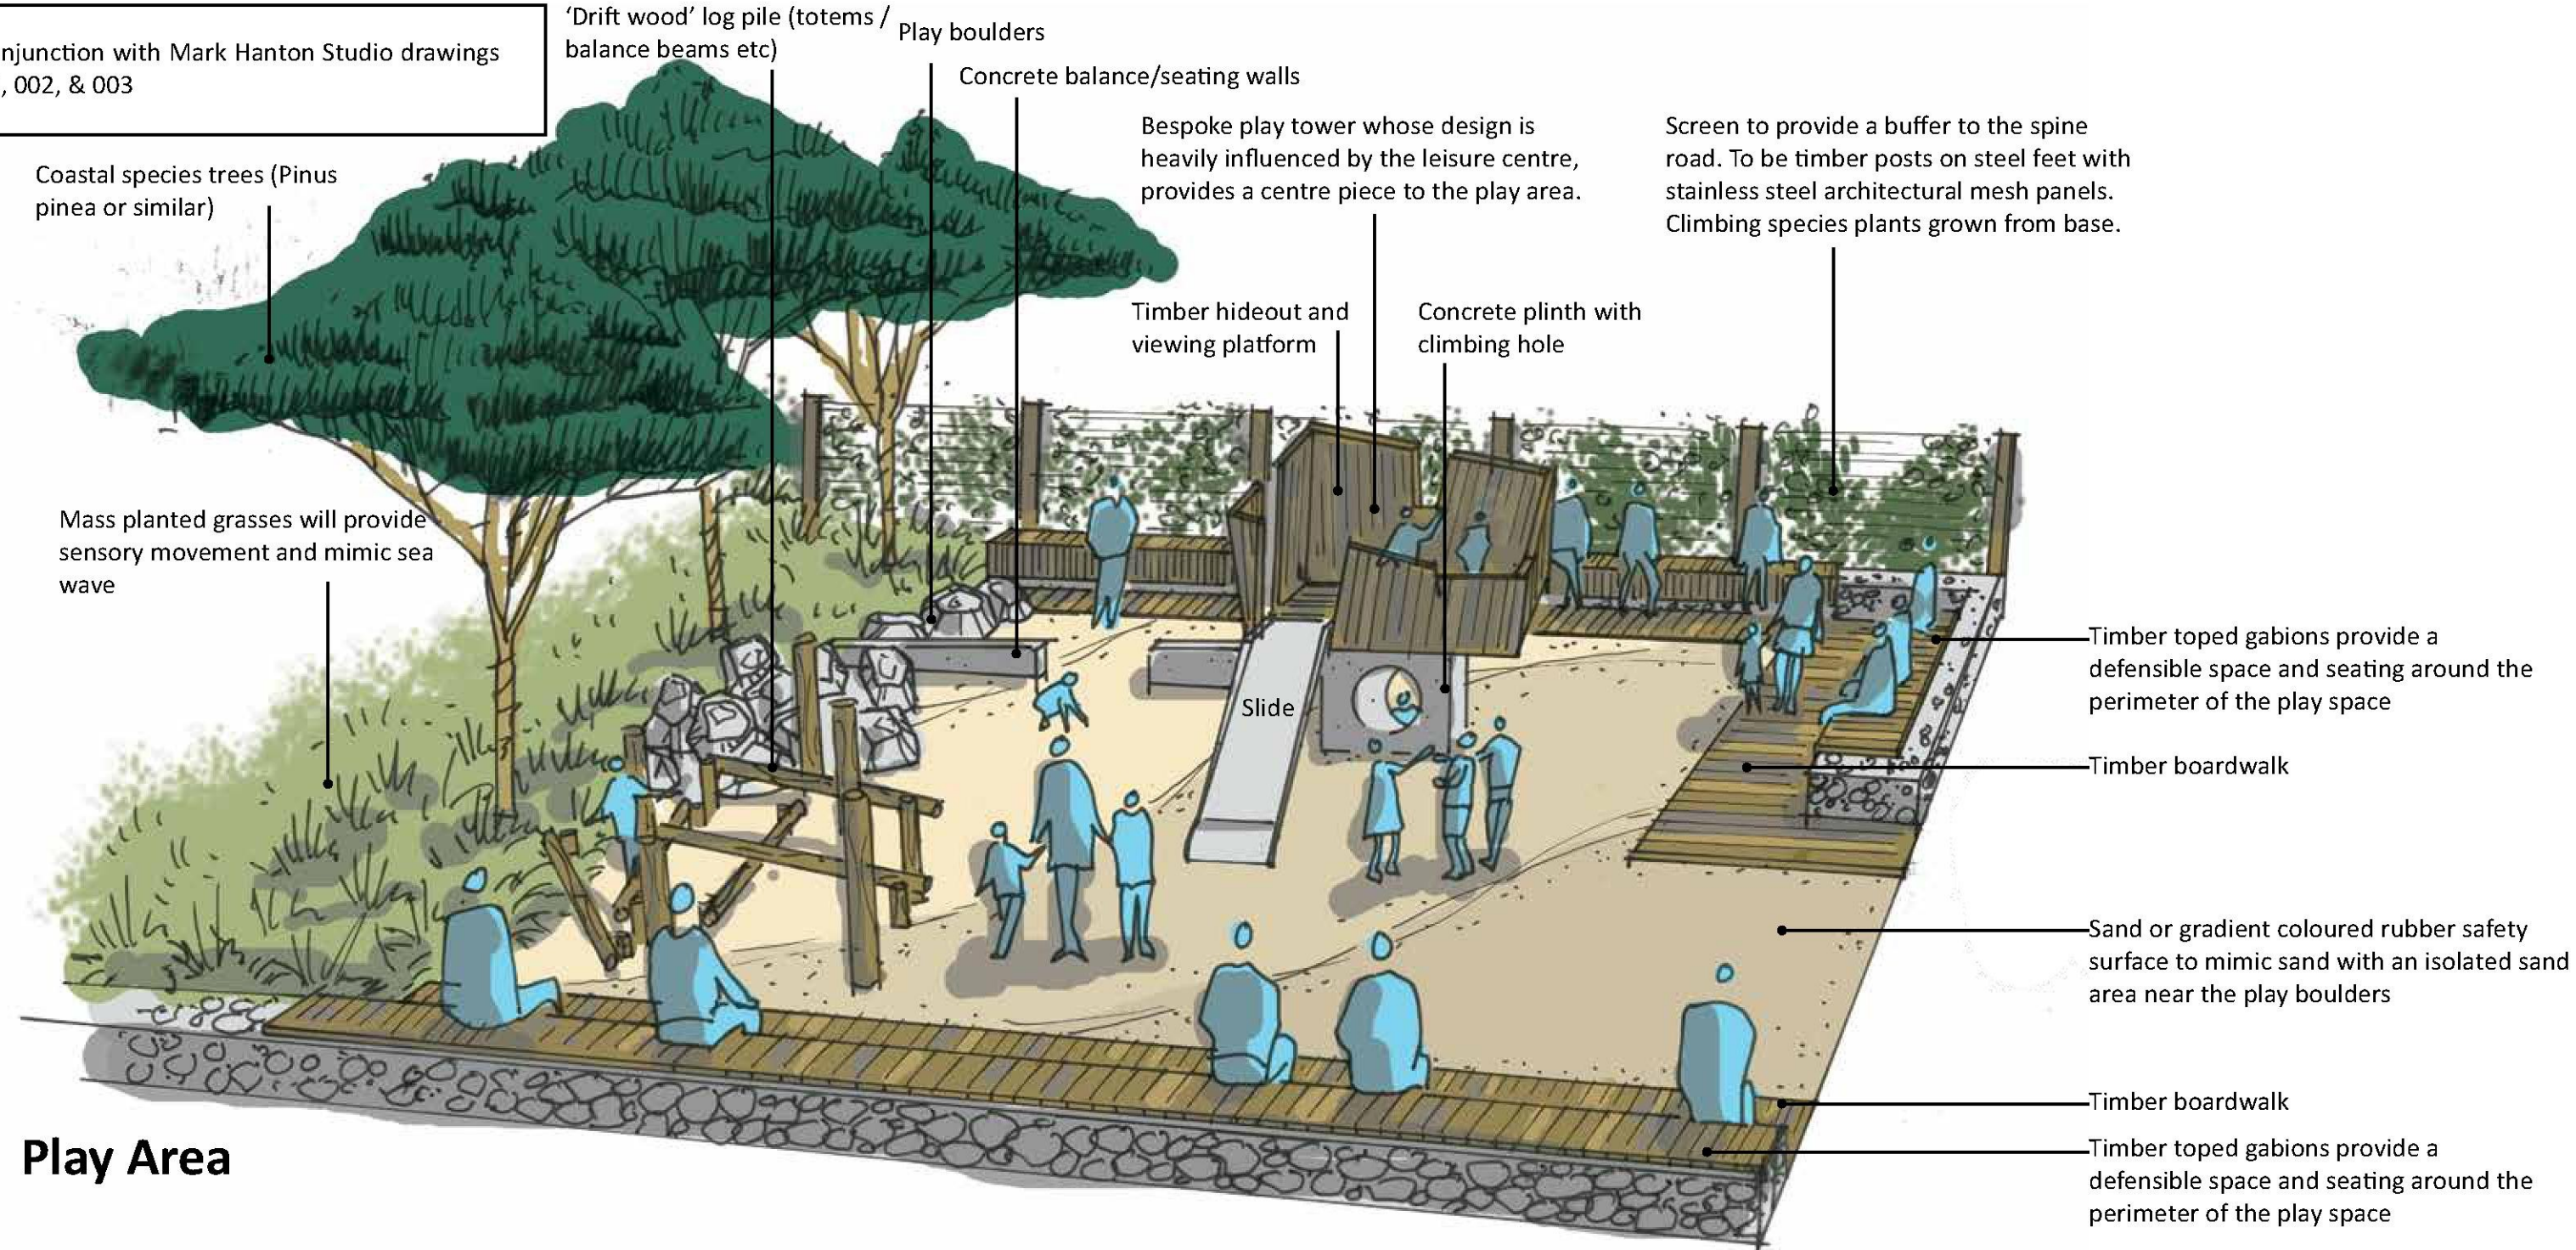


Play Area

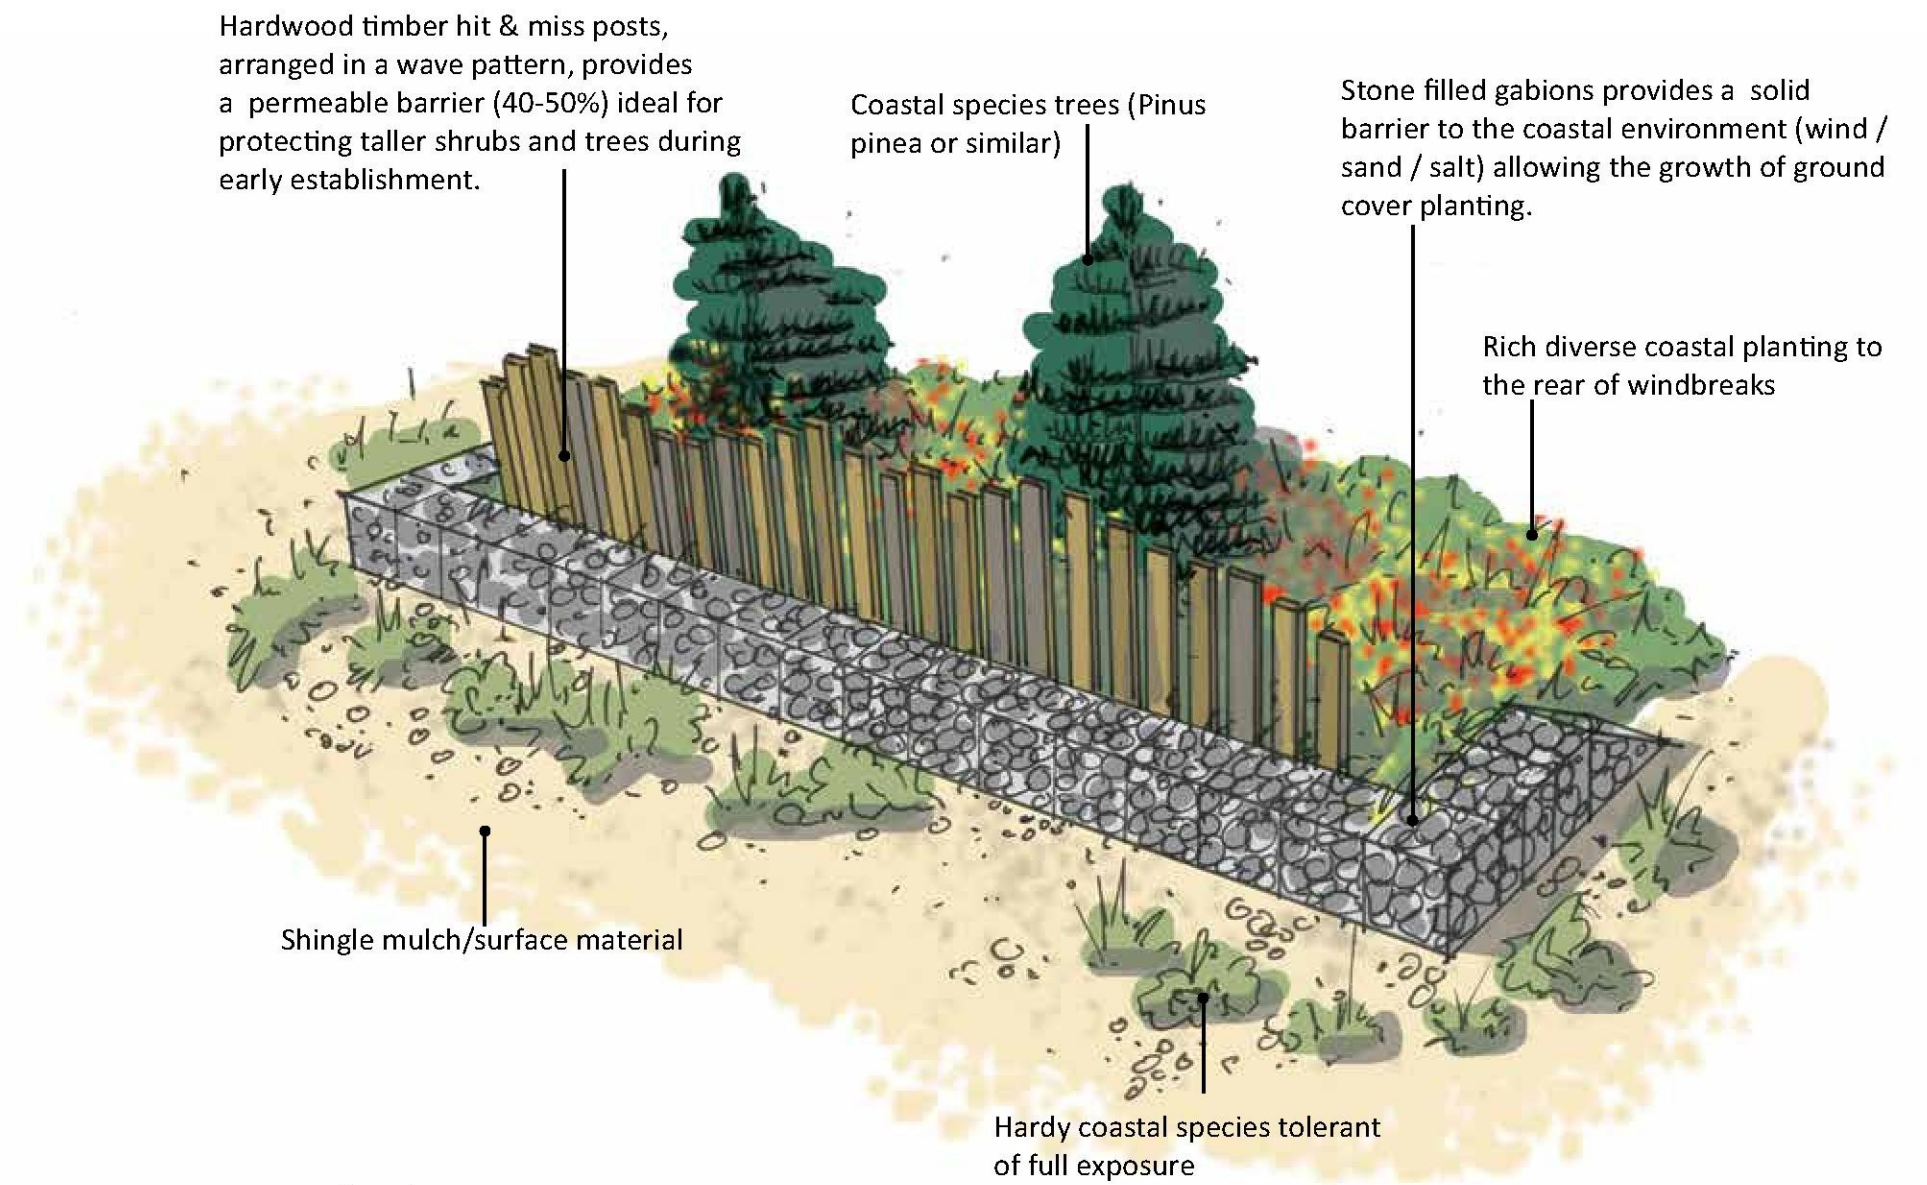


Coastal Planting

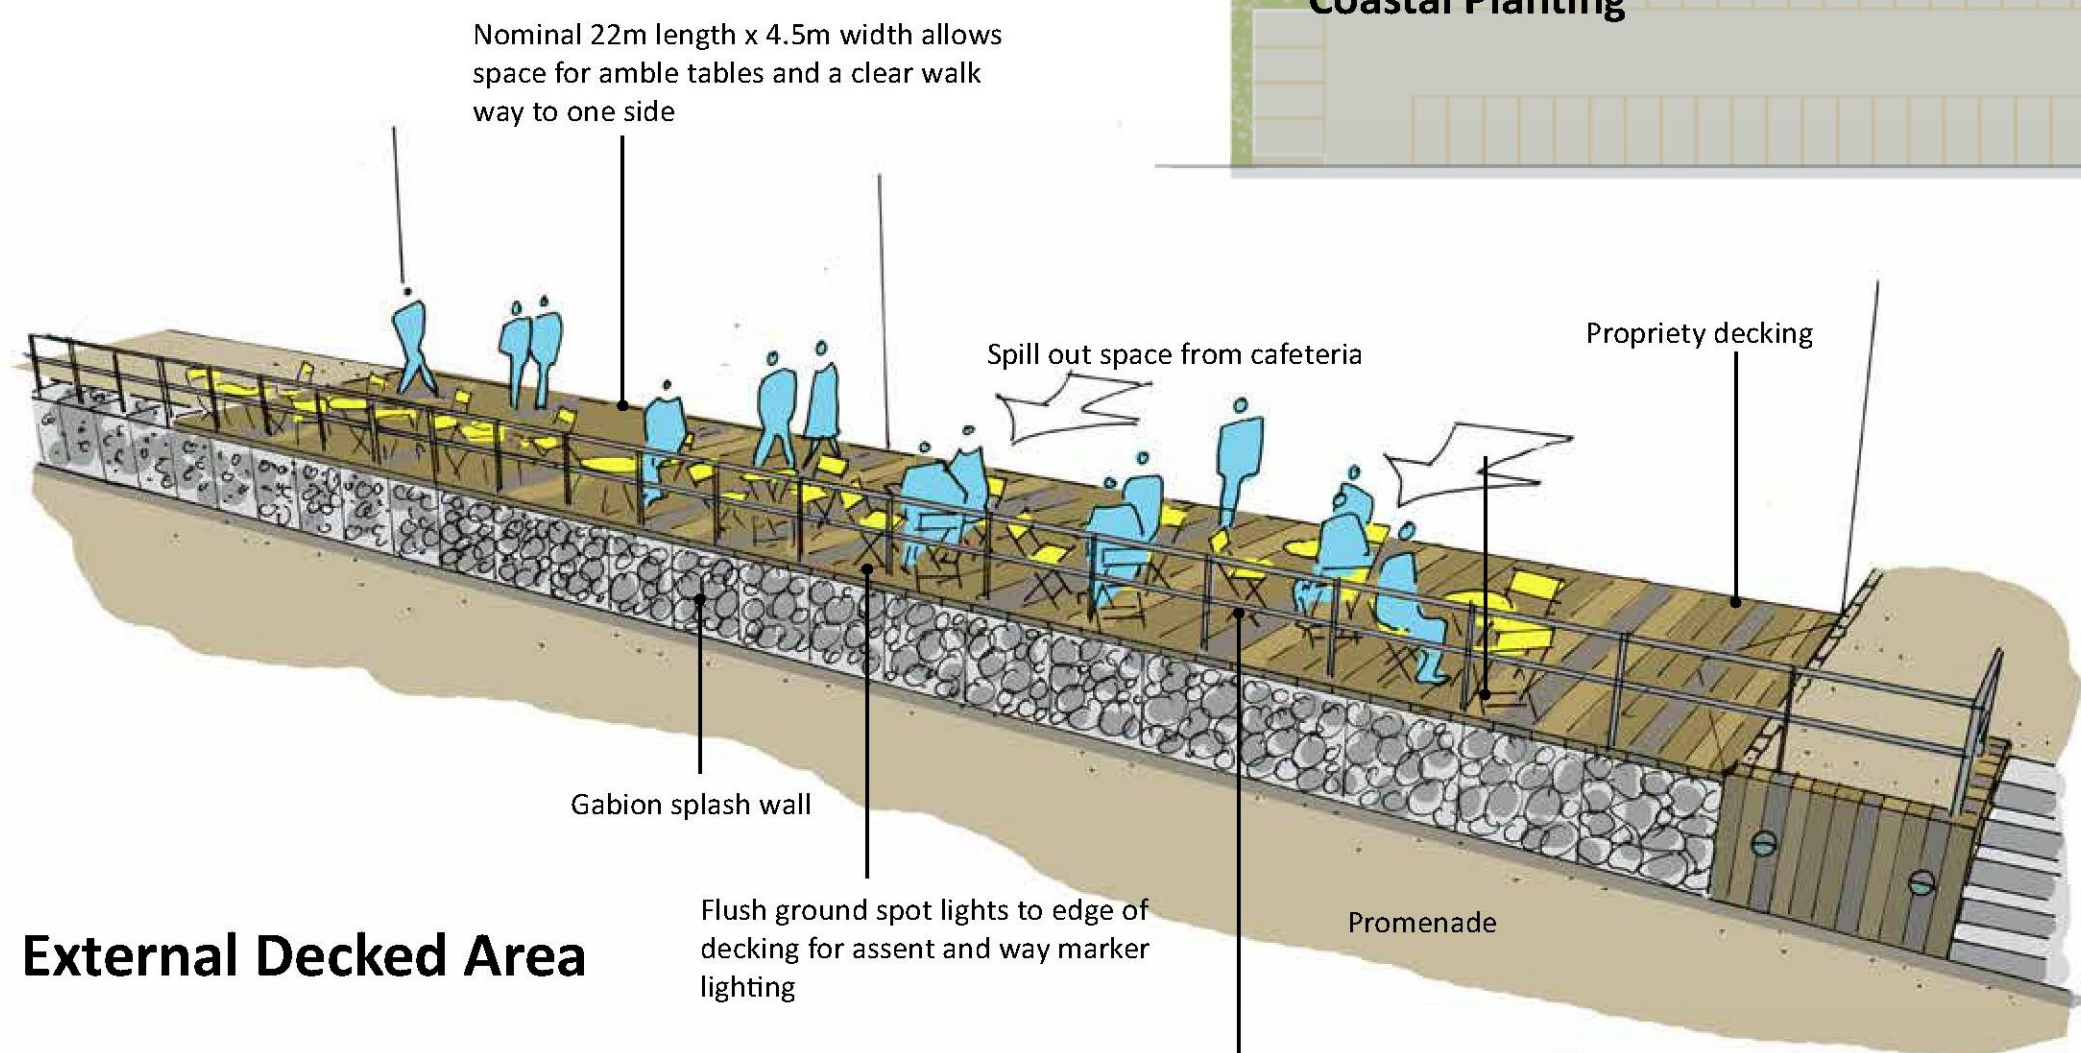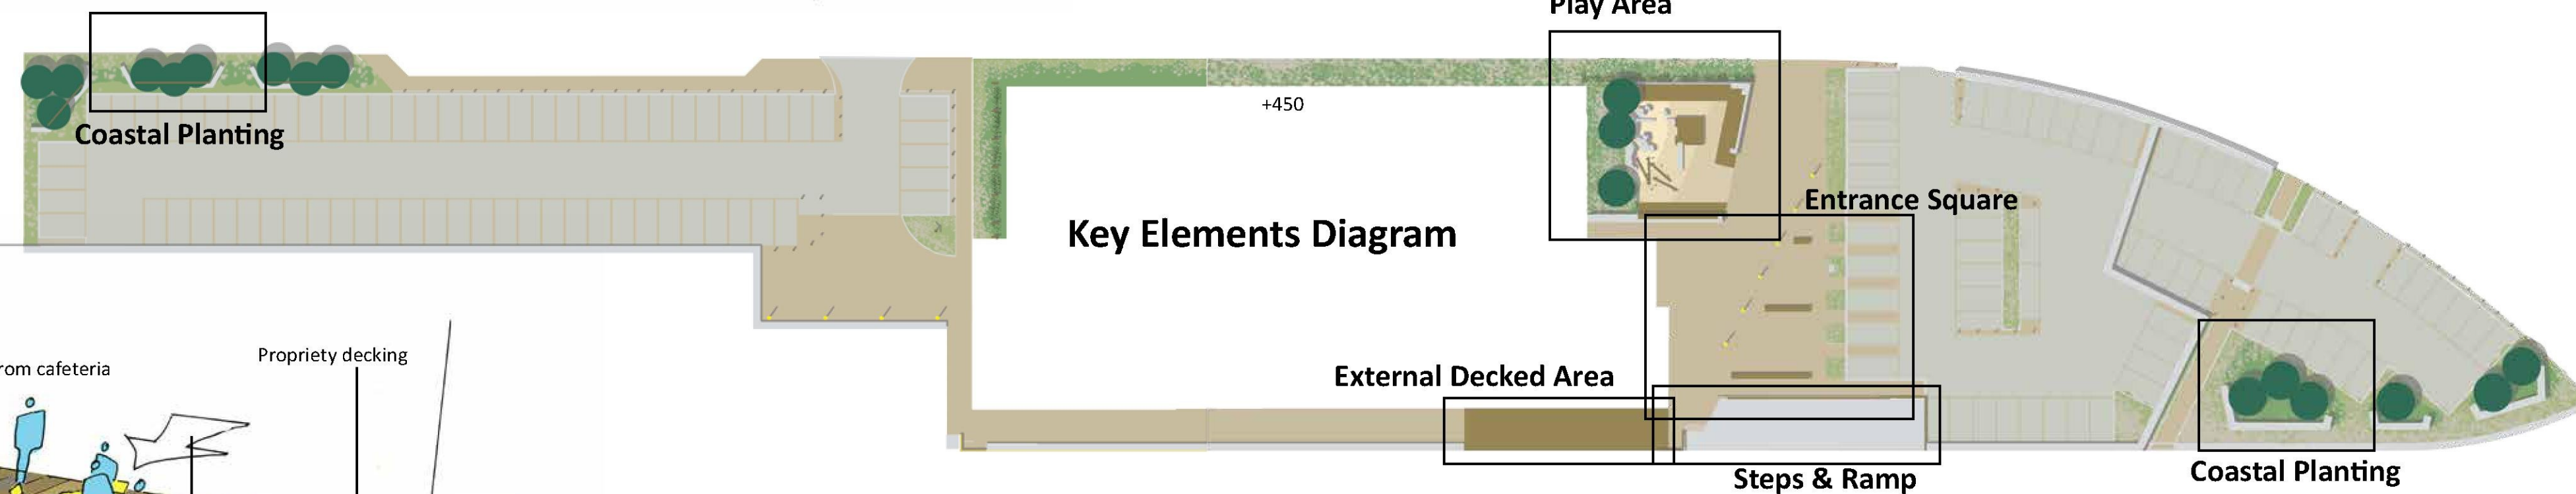

External Decked Area

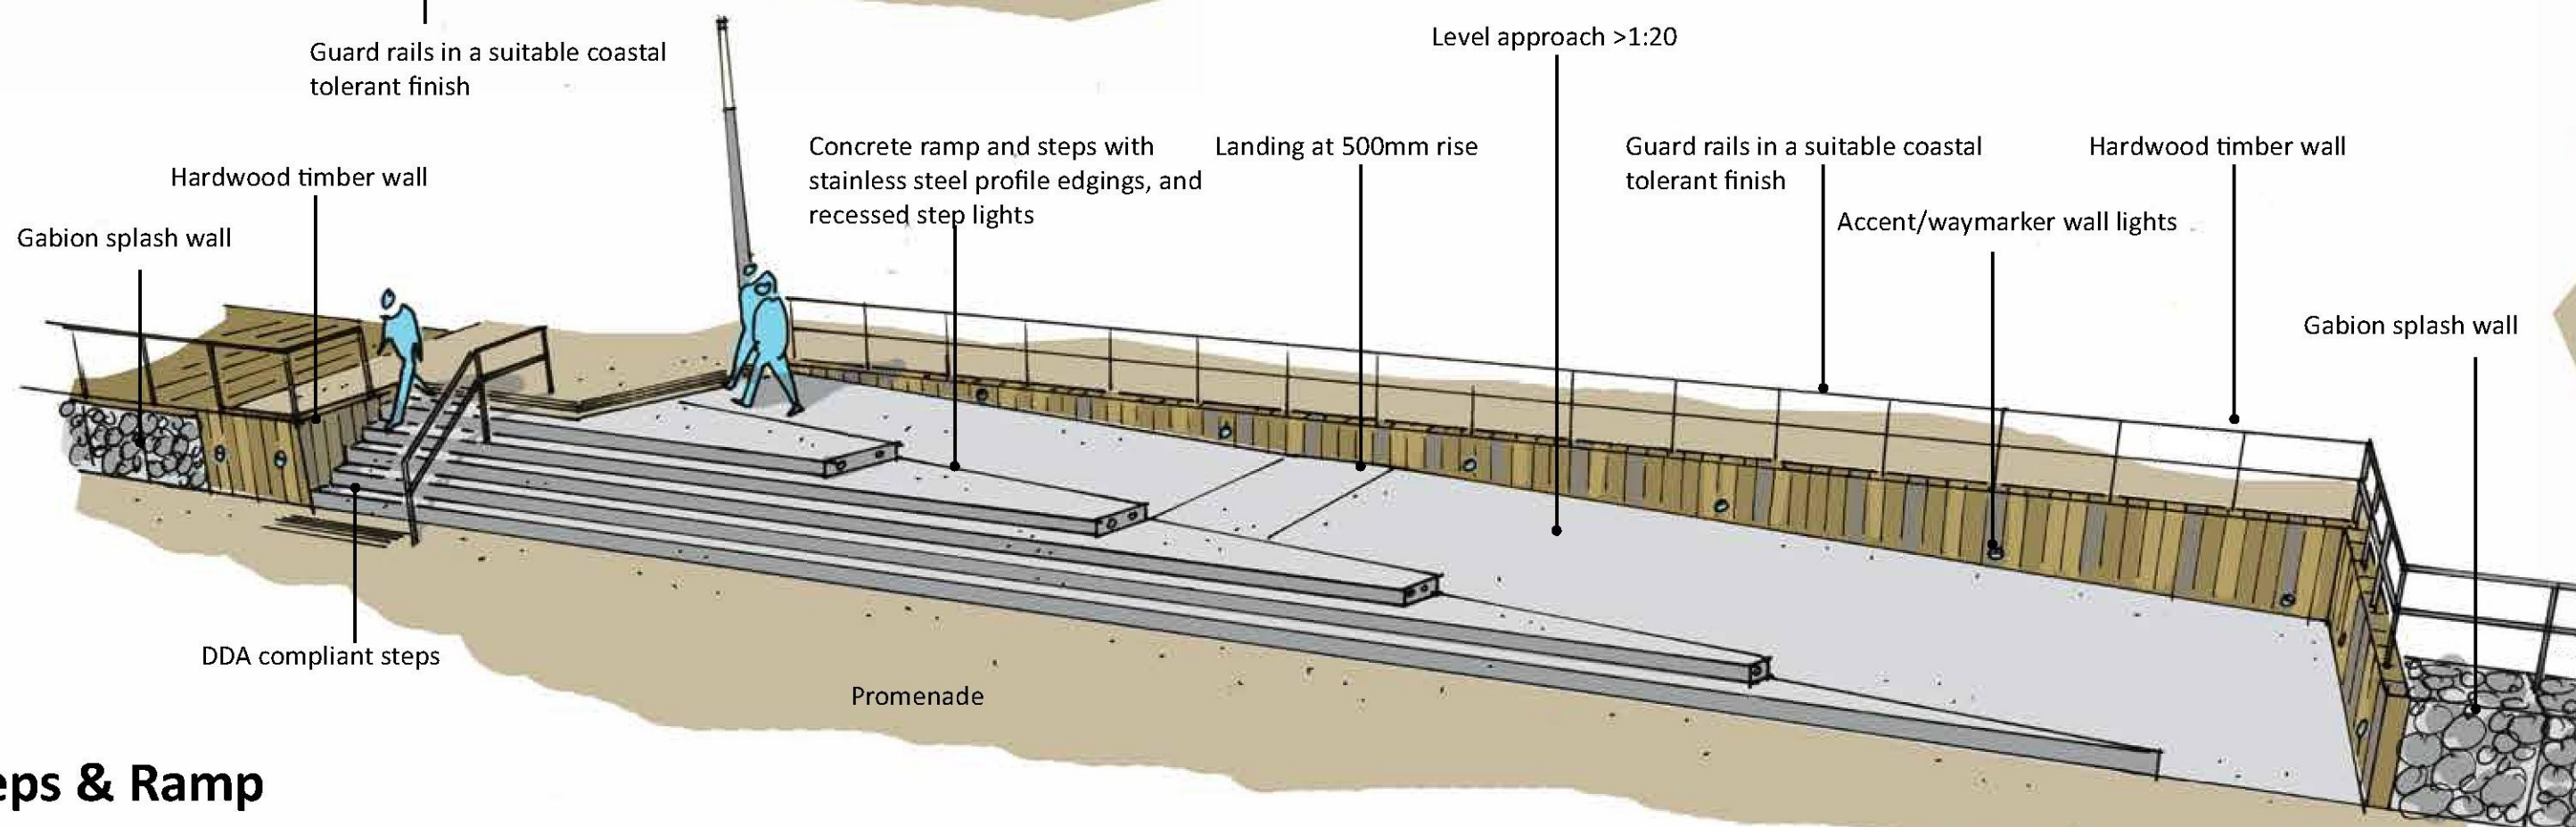

Steps & Ramp

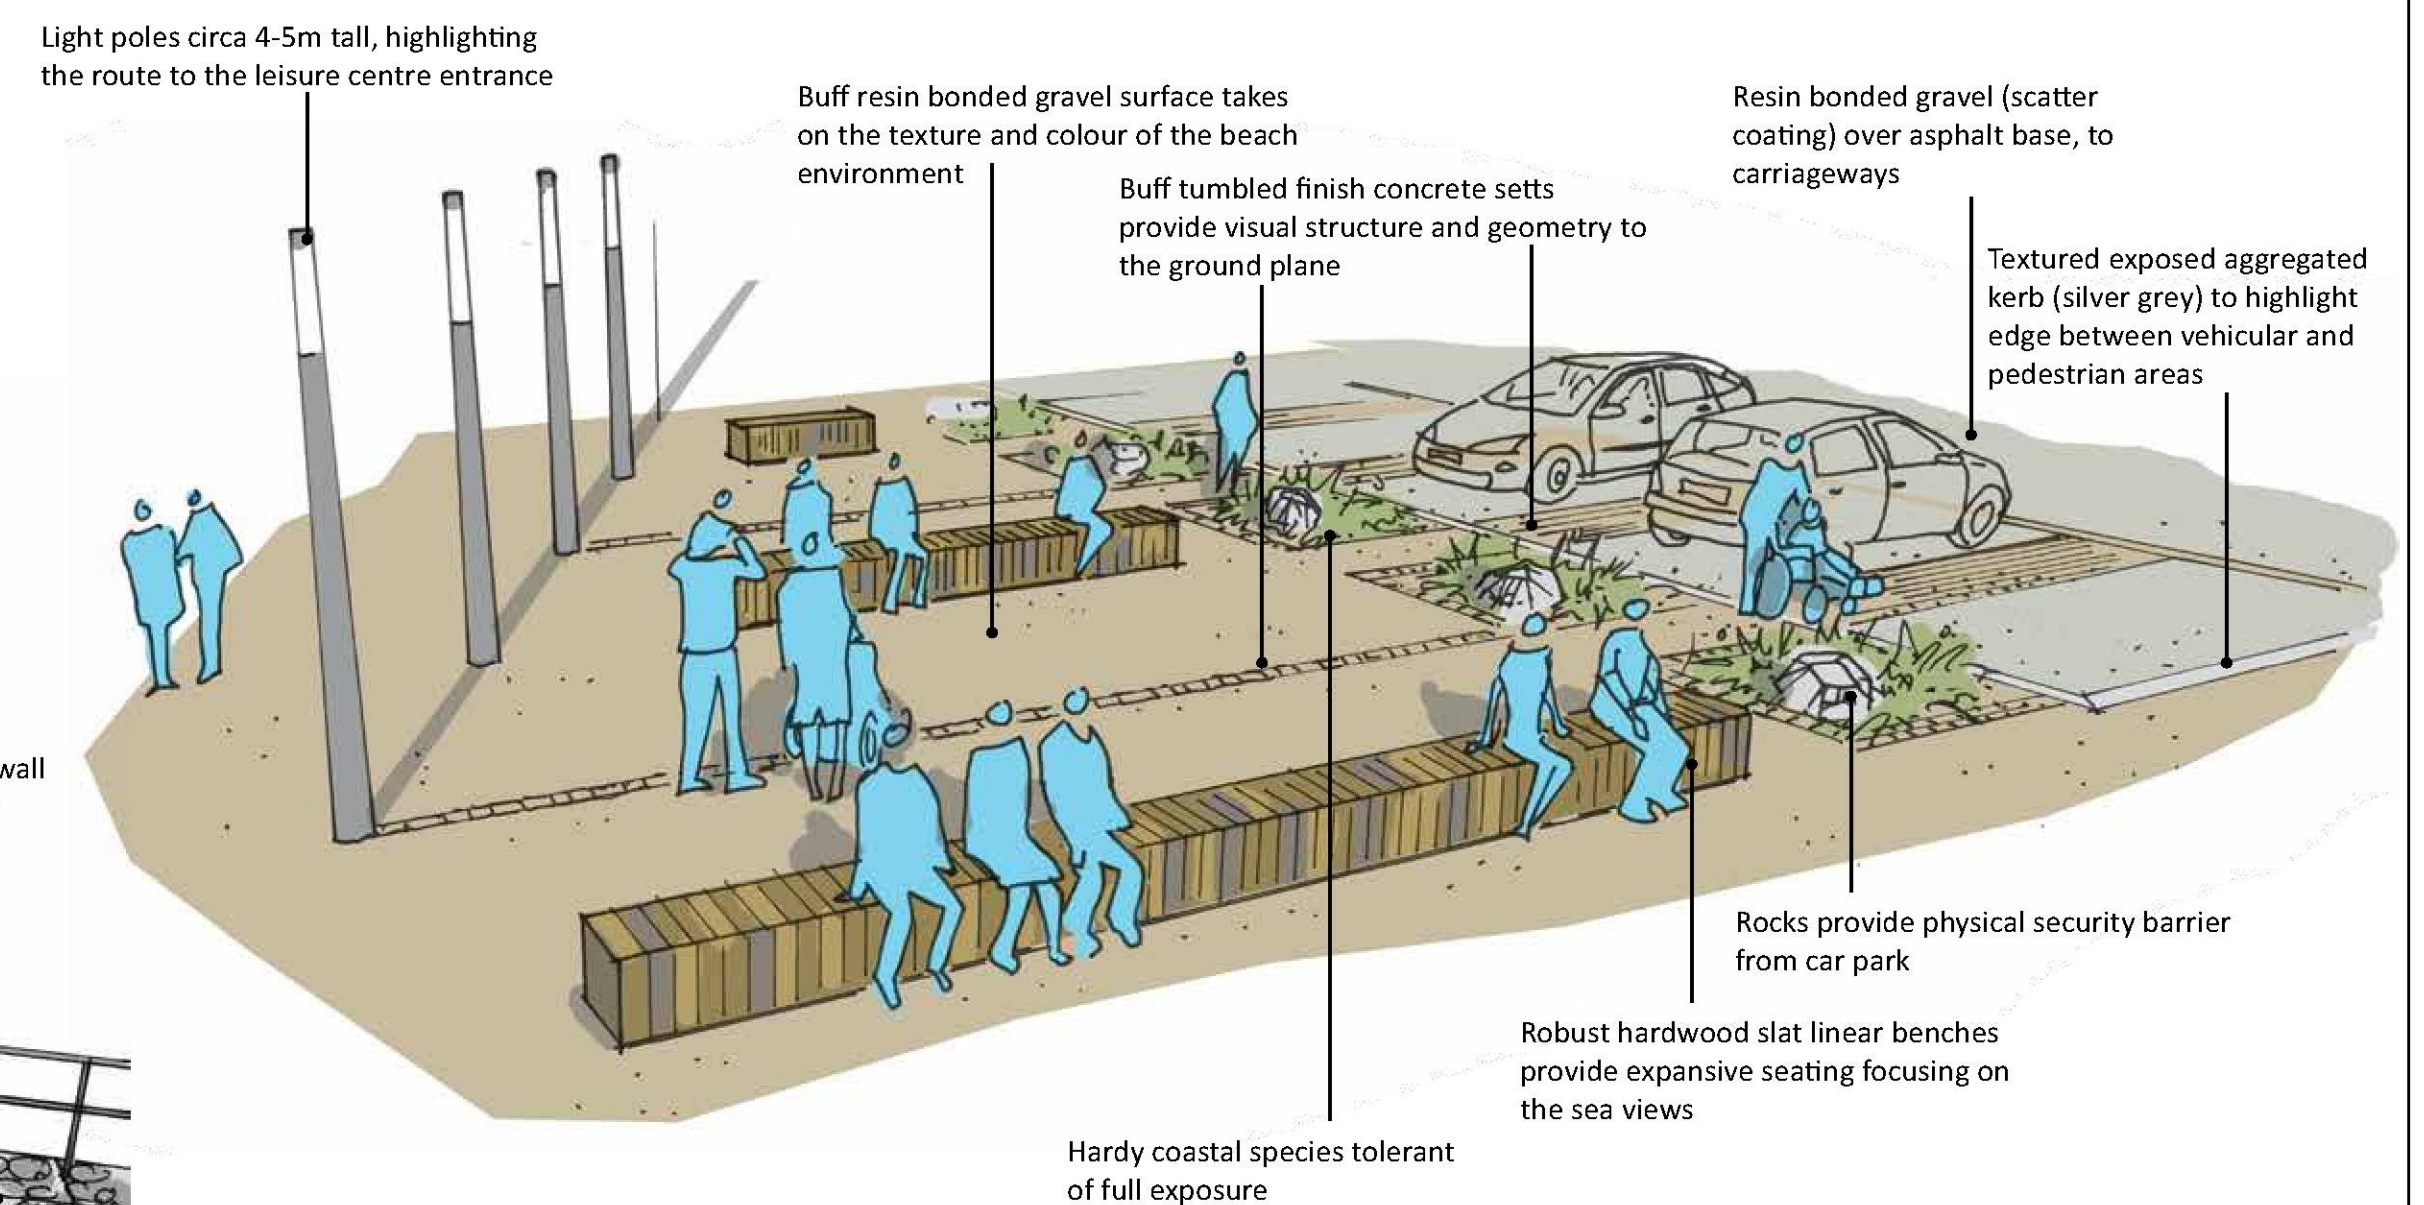

Entrance Square

LANDSCAPE ELEMENTS

DO NOT SCALE this drawing. Figured dimensions only are to be used.
© This drawing is the sole copyright of markhantonstudio.
Any discrepancies between this drawing and other information should be reported to markhantonstudio for clarification.

REVISION				
NO.	DESCRIPTION	DATE	BY	CHECK
A	First issue	29.06.2017	MAH	MAH

PROJECT	Hythe Leisure Centre			
CLIENT	Shedway DC			
DRG NO.	MHS175.17-002			
STATUS	PLANNING			
SCALE	REV	DRAWN BY	CHECKED	DATE
NIS@A1	A	MAH	MAH	29.06.2017

MARK HANTON STUDIO.

Landscape Architecture/
Urban Design
Unit 28 Star Close
Bramble Lane
Wye
Ashford
Kent, TN25 9HB
Telephone: 01233 612444
E-mail: info@markhantonstudio.co.uk
Website: www.markhantonstudio.co.uk