


# Stelling Minnis Windmill And Museum, Mill Lane, Stelling Minnis, Kent

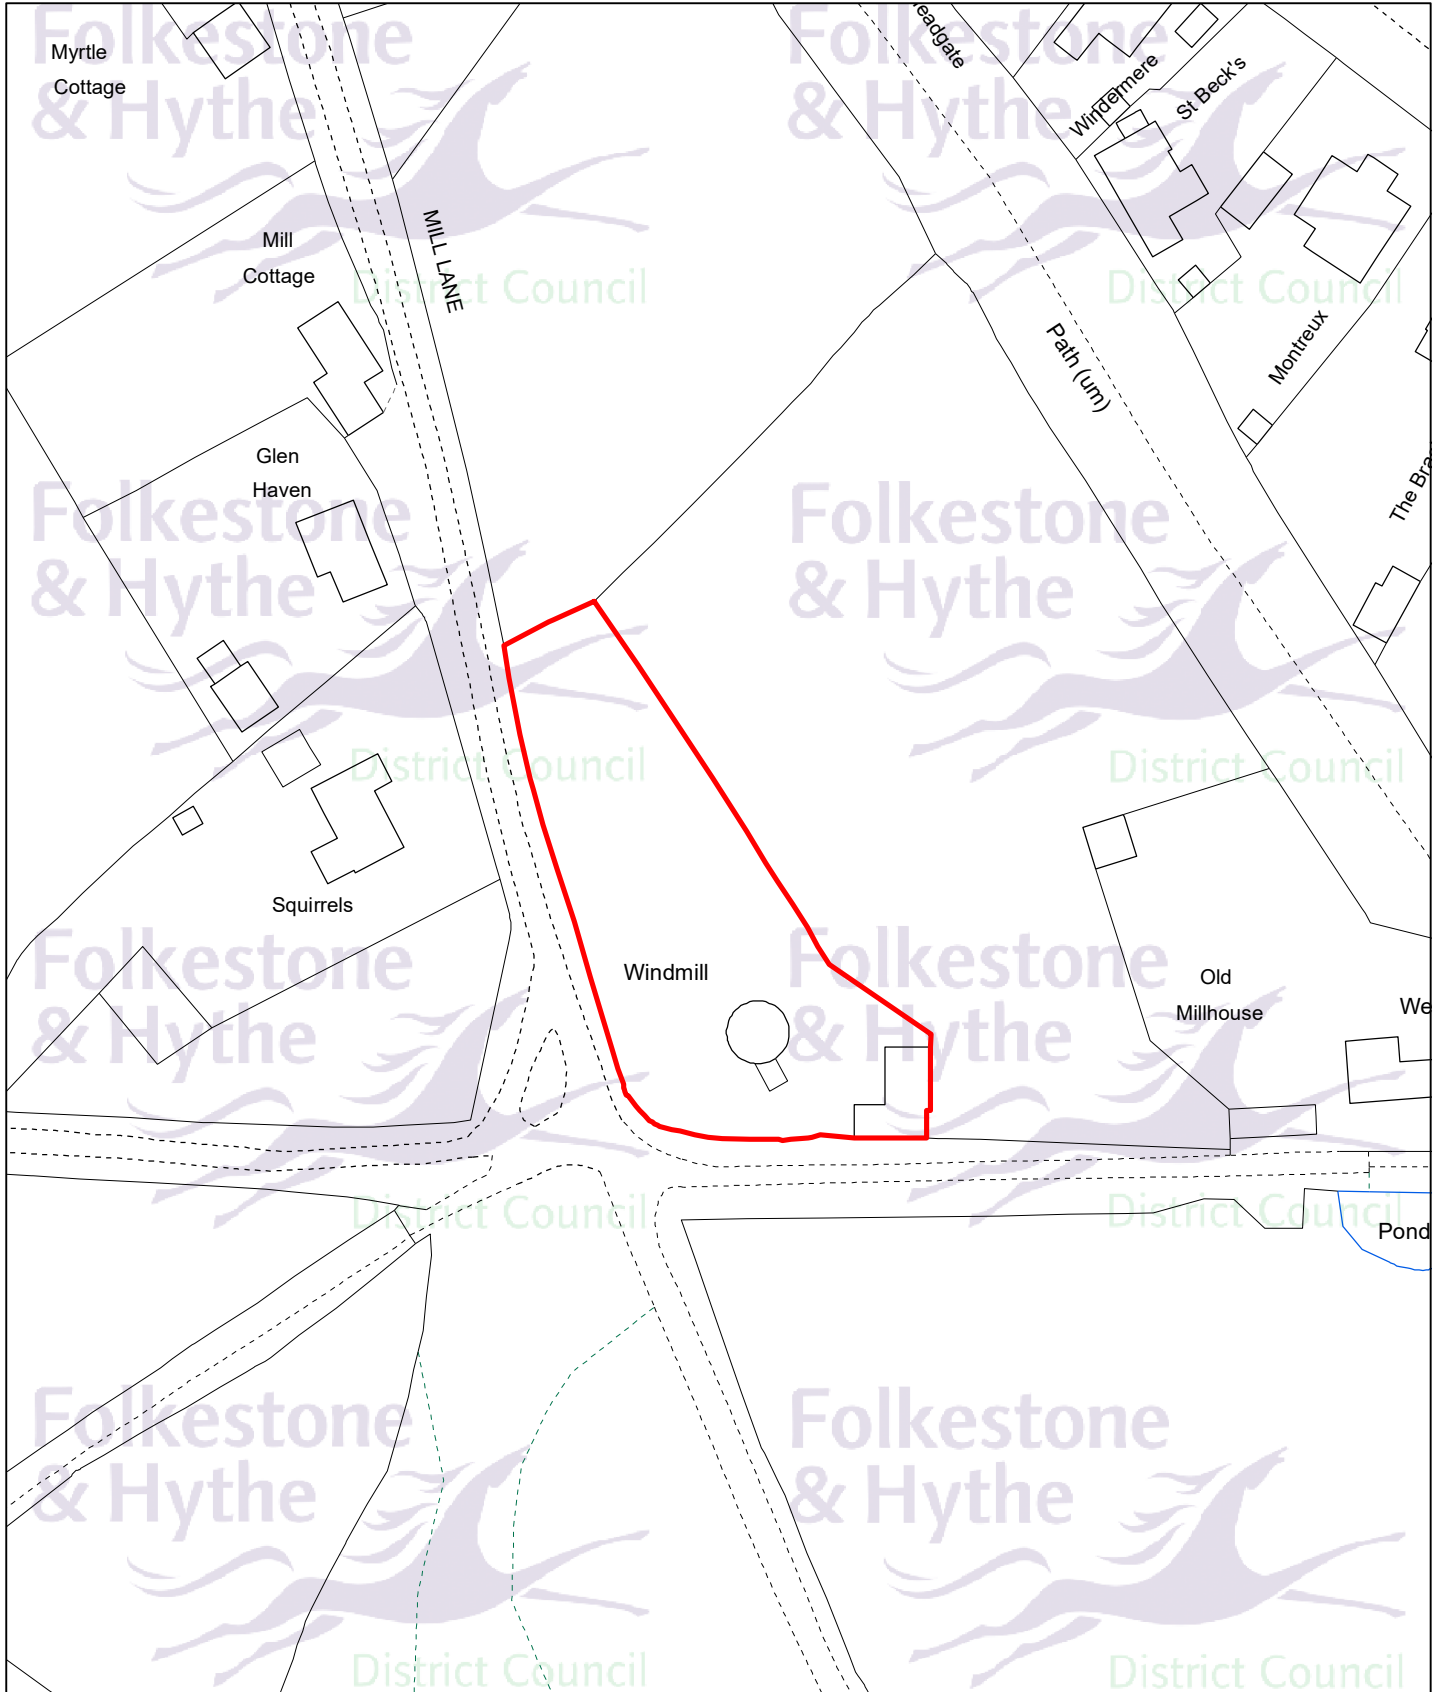


Drawn date:  
05 Feb 2024

Drawn by:  
Holly Bradbury

Drawing ref:  
1446/DM/PC

Contains Ordnance Survey data  
© Crown copyright and database right  
Folkestone & Hythe District Council AC0000821403 - 2024

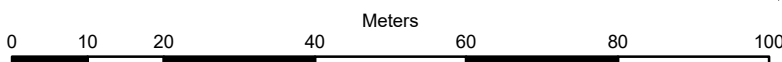

Drawn at 1:1,000 on A4