

KEY:

- VERGE
- HARDSTRIP
- HARD SHOULDER
- MAINTENANCE LANE
- RETAINING WALL
- PHYSICAL ISLAND

- NOTES:**
- ALL EXISTING O/B WILL BE RETAINED UNLESS OTHERWISE STATED.
 - PROPOSALS INCLUDE SEVERAL VARYING SIGNIFICANT DEPARTURES OR RELAXATIONS FROM STANDARDS. ASSUME HE WILL GRANT THESE.
 - ALL WIDENING IS ASSUMED TO BE INSIDE EXISTING HIGHWAY BOUNDARY AND ADDITIONAL LAND WILL NOT BE REQUIRED. CROSS SECTIONS ARE ACCOMMODATED UTILISING STRUCTURE RW'S
 - COSTS ASSOCIATED WITH ENVIRONMENTAL OR ARCHAEOLOGICAL ARE NOT KNOWN/QUANTIFIED.

Appendix 22

REV	DATE	DESCRIPTION	DRN	CHK	REV	APP
P01	23NOV20	FOR INFORMATION				

Folkestone & Hythe District Council

Project: **OTTERPOOL PARK DEVELOPMENT**

Site: _____ Client: _____

ARCADIS | *Design & Construction*

Registered office: Arcadis House, 34 York Way, London N1 9AB

Coordinating office: Arcadis Cymru House, St Mellons Business Park, Fortran Road, Cardiff, CF3 0EY

www.arcadis.com | © Copyright reserved

OTTERPOOL PARK M20 J11 SOUTHBOUND DIVERGE OPTION A

Designed:	Signed:	Date:
Produced:	Signed:	Date:
Checked:	Signed:	Date:
Reviewed:	Signed:	Date:
Approved:	Signed:	Date:

Design Stage: PRELIMINARY


Original Size: A1 Grid: OS Datum: AOD


Suitability Code: S1 Scale: 1:2500 Project Number: 10029956

Suitability Description:

PRELIMINARY DESIGN NOT TO BE USED FOR CONSTRUCTION

Drawing Number: 10029956 - OP - ARC XX - DR - T - 0013 Revision: P01

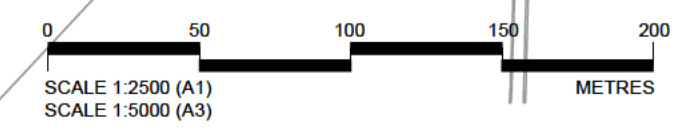

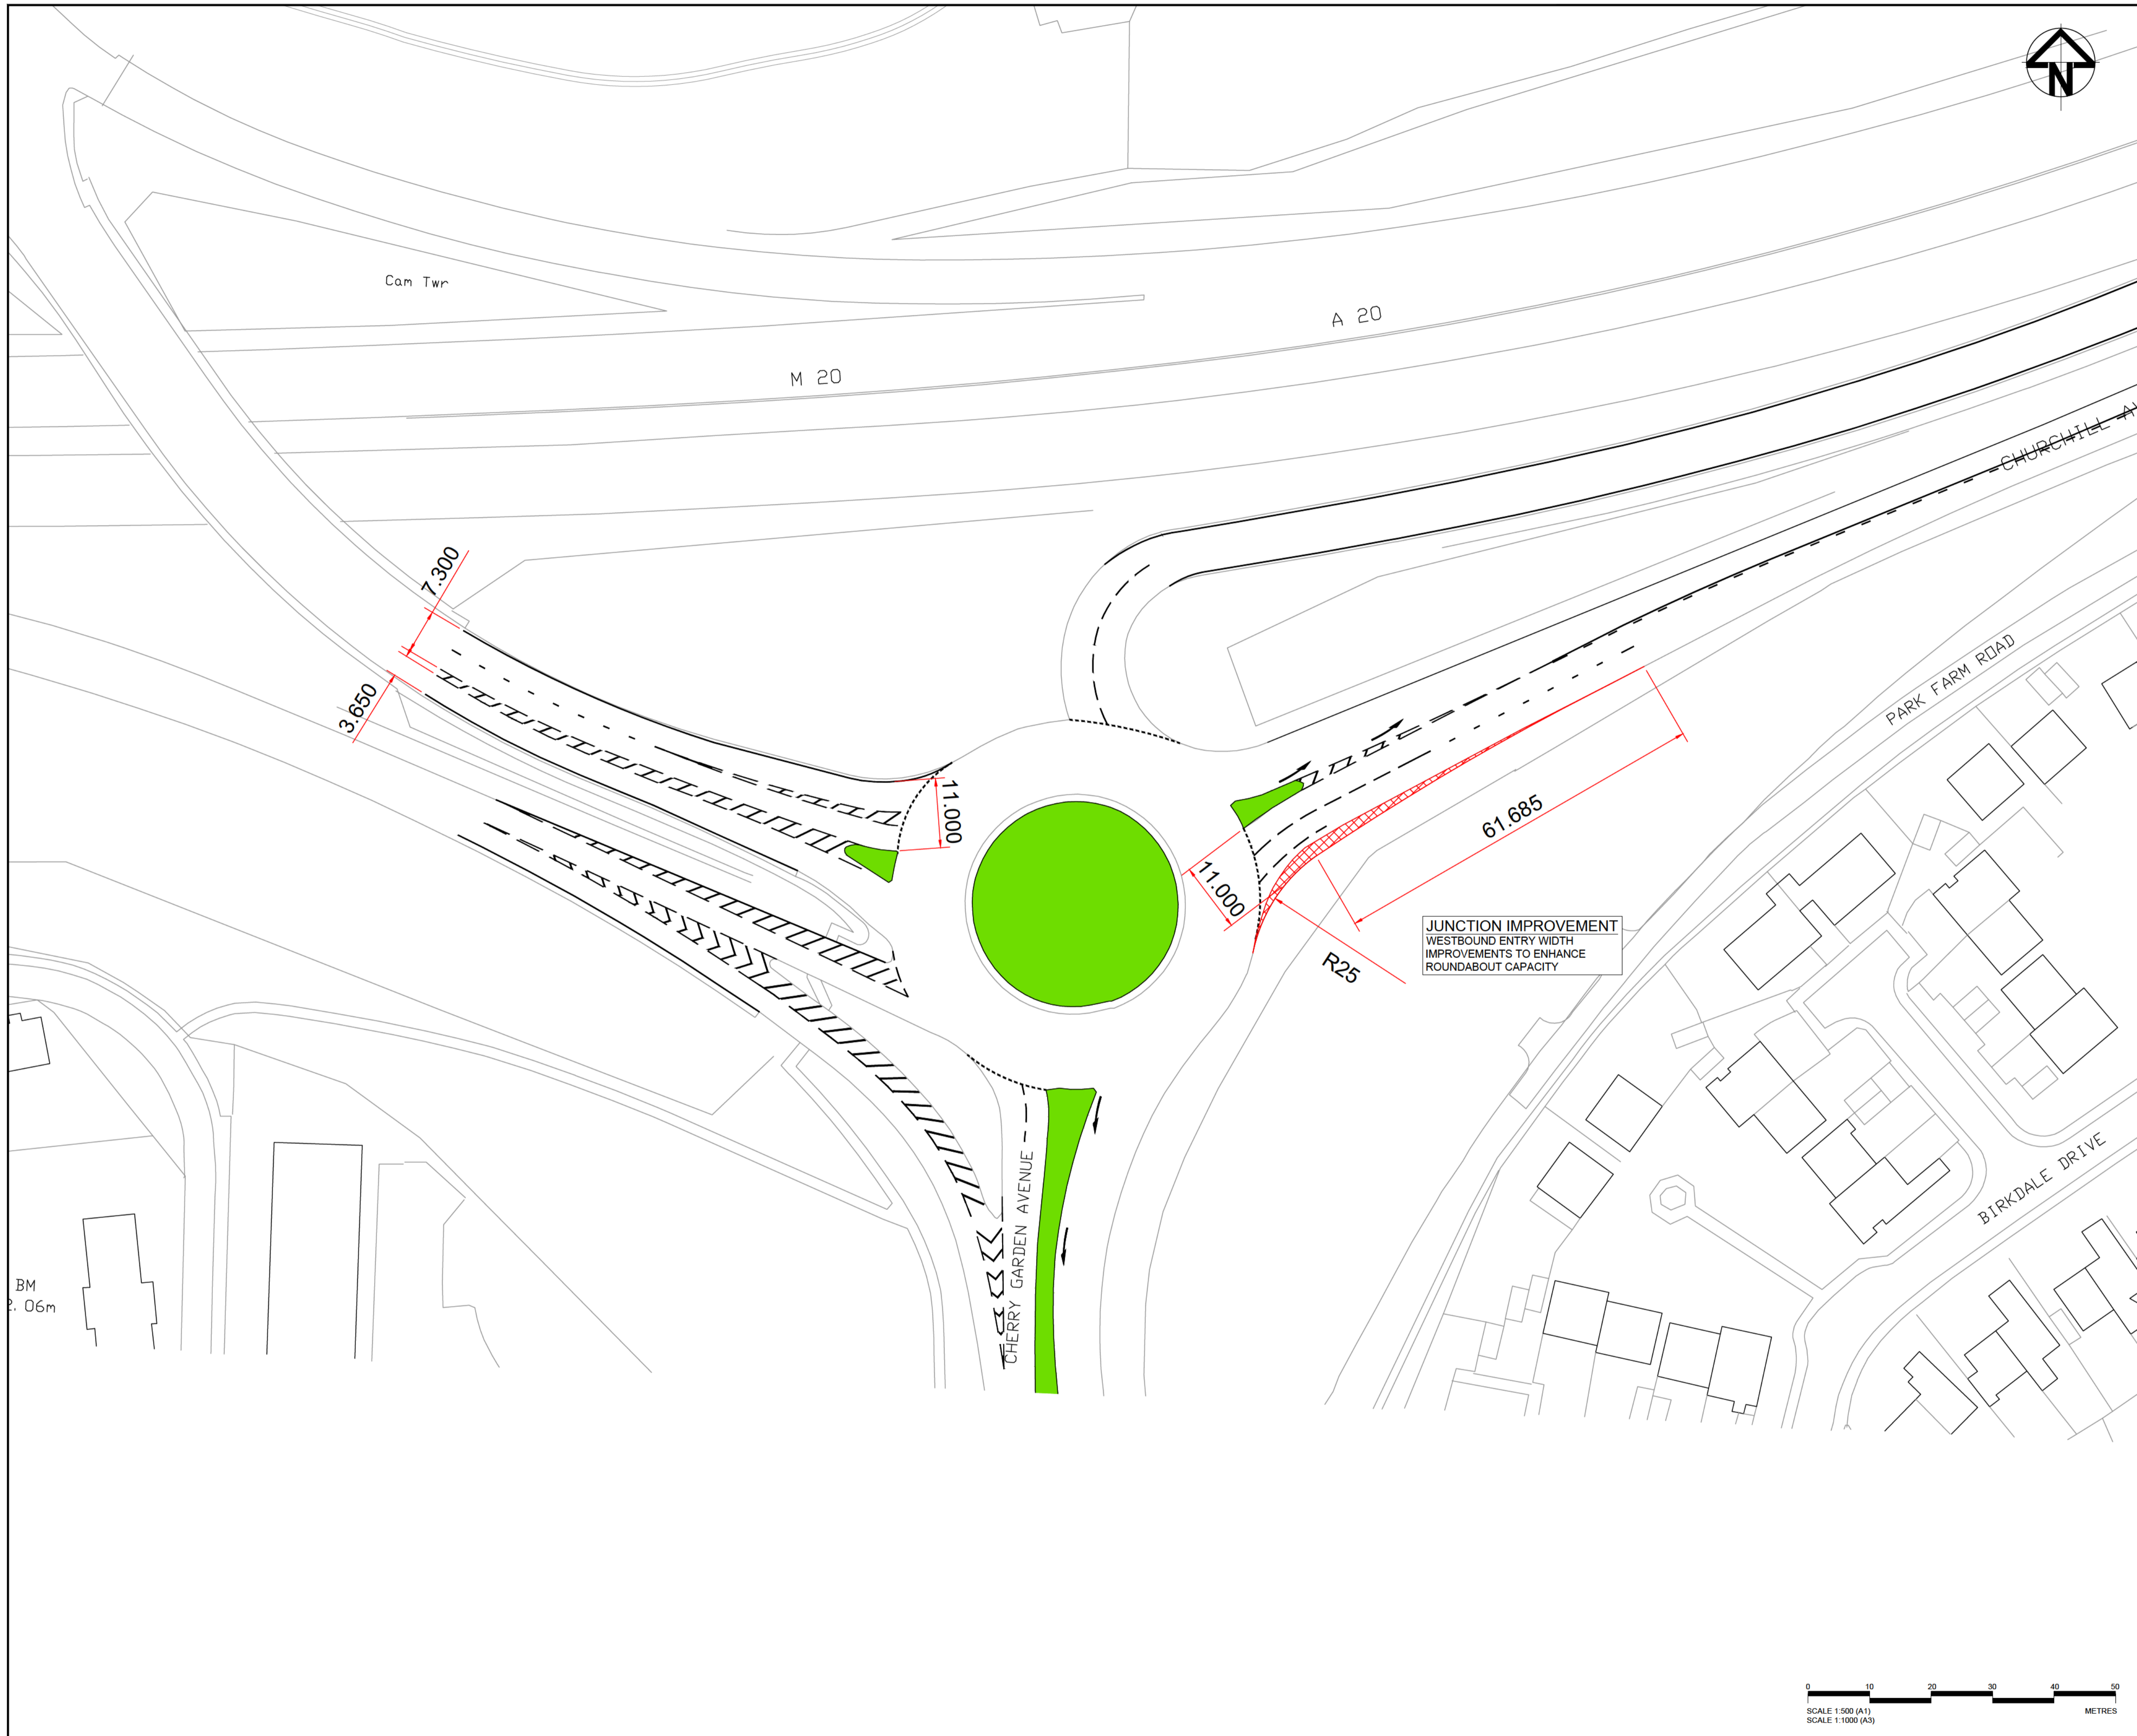

KEY:

- ADDITIONAL PAVED AREA
- PHYSICAL ISLAND

- NOTES:**
1. THIS IS A SCHEMATIC PLAN, NOT AN ENGINEERING DESIGN. IT IS INTENDED TO DEMONSTRATE IMPROVEMENT VIABILITY ONLY.
 2. UTILITIES DATA NOT CURRENTLY AVAILABLE OR CONSIDERED IN THE SCHEMATIC.

Appendix 23

REV	DATE	DESCRIPTION	DRN	CHK	REV	APP		
P01	15JAN21	FOR INFORMATION			NC	SA	DC	PL
Rev	Date	Description	Prod	Chk	Rev	App		

Folkestone & Hythe District Council

Project: **OTTERPOOL PARK DEVELOPMENT**

Site: _____ Client: _____

ARCADIS | Infrastructure and Built Assets

Registered office: Arcadis House, 34 York Way, London N1 9AB
 Coordinating office: Arcadis Cymru House, St Mellons Business Park, Fortran Road, Cardiff, CF3 0EY
 Tel: 44 (0)29 2092 6700
 www.arcadis.com © Copyright reserved

M20 J13 SOUTH ROUNDABOUT PROPOSED JUNCTION SCHEMATIC PLAN

Designed: [Signature]	Signed: [Signature]	Date: 15/01/2021
Produced: [Signature]	Signed: [Signature]	Date: 15/01/2021
Checked: [Signature]	Signed: [Signature]	Date: 15/01/2021
Reviewed: [Signature]	Signed: [Signature]	Date: 15/01/2021
Approved: [Signature]	Signed: [Signature]	Date: 15/01/2021
Design Stage: PRELIMINARY		
Original Size: A1	Grid: OS	Datum: AOD
Suitability Code: S1	Scale: 1:500	Project Number: 10029956

PRELIMINARY DESIGN NOT TO BE USED FOR CONSTRUCTION

Drawing Number: 10029956 - OP - ARC XX - DR - T - 0017

Revision: P01

